


"THIS IS TO CERTIFY THAT THE ERROR OF CLOSURE OF THIS SURVEY IS 1 IN 2340, AND THE ACREAGE HAS BEEN DETERMINED BY THE D.M.D. METHOD"

FILED  
 GREENVILLE CO. S.C. N 2°00'W 33.0'  
 SEP 6 4 34 PM '80  
 MICROFILMED  
 BONNIE S. TANKERSLEY R.M.C.

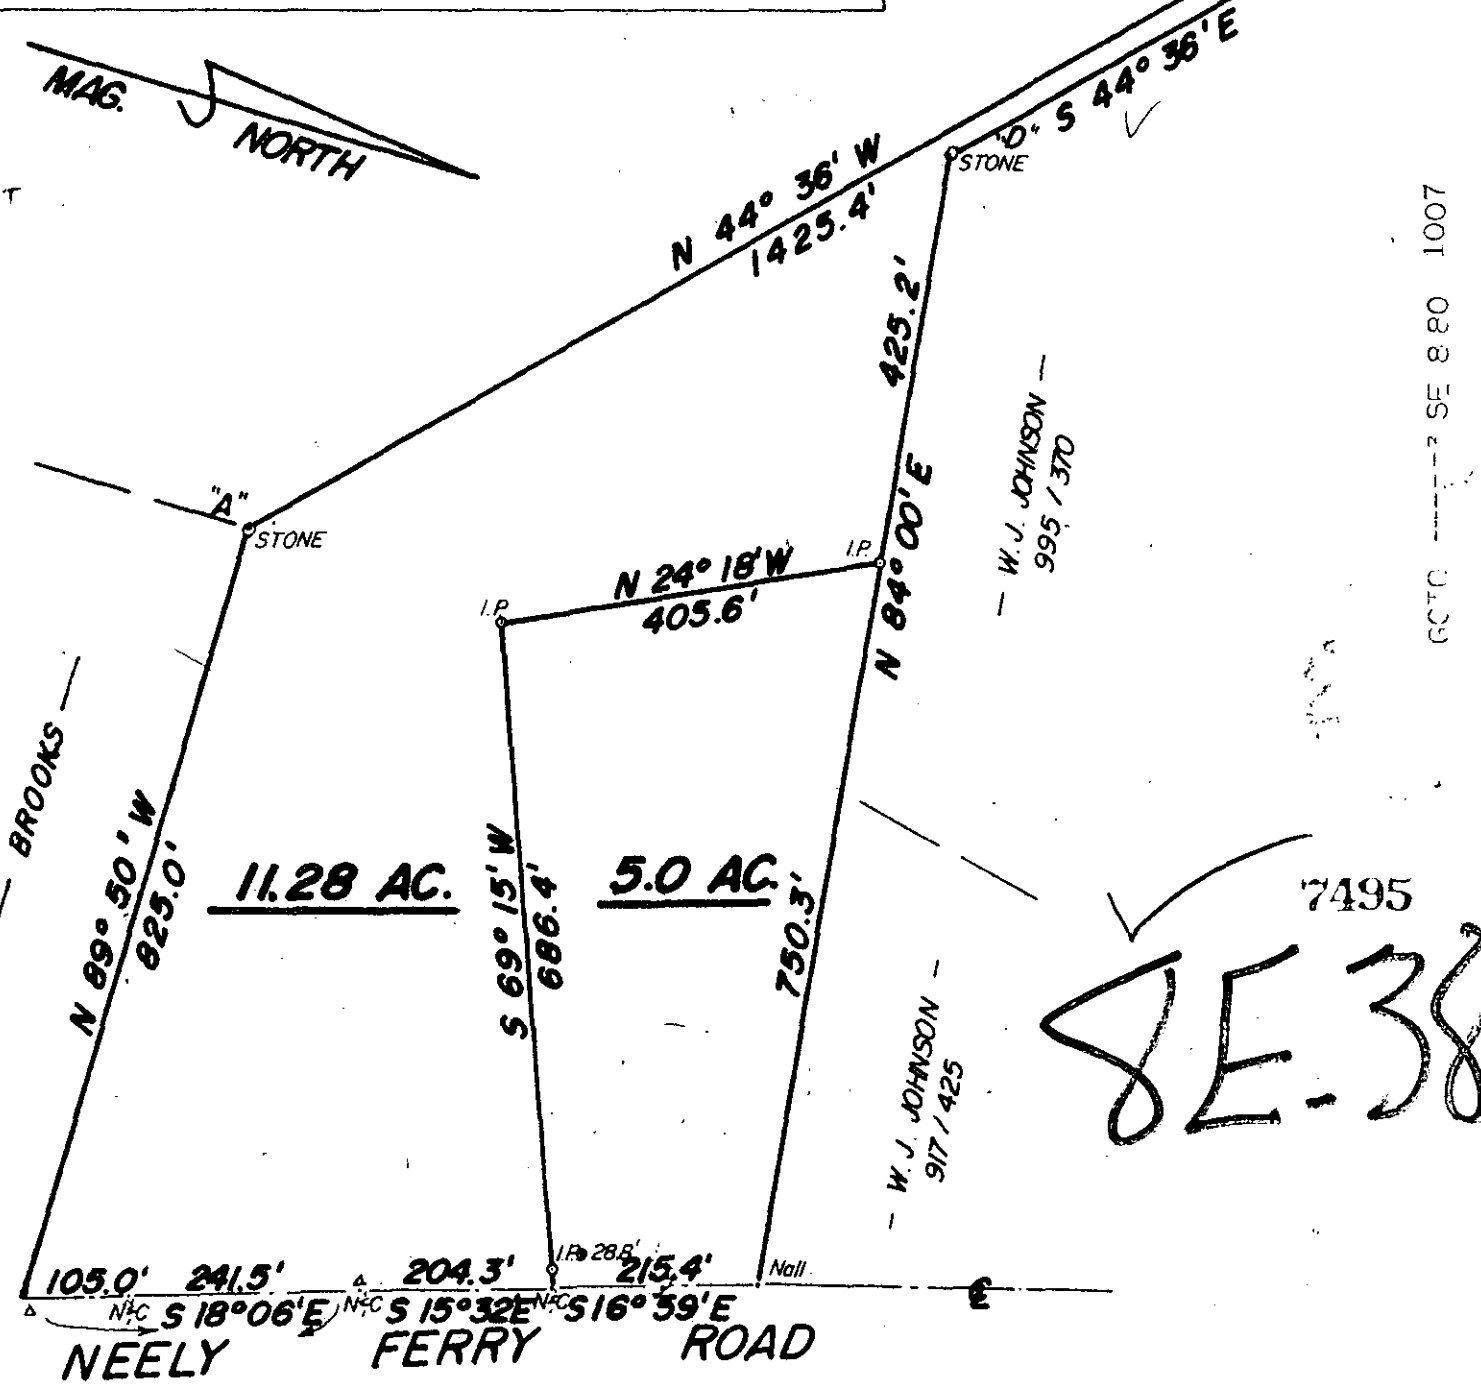

SURVEY PREPARED FOR:  
**EDDIE G. HAWKINS & SAM BOYD**

SCALE: 1" = 200'	APPROVED BY: [Signature]	DRAWN BY J.W.
DATE: 8-29-80	[Signature]	REVISED
NOTE: LINES A-B, B-C, & C-D WERE NOT SURVEYED, BUT WERE COMPILED FROM FLAT BY J.C. BLAKELY FOR T.M. GOLDSMITH EST., APRIL, 1955		
TAX MAP 575.3-1-1	DRAWING NUMBER 8-29-318	