


MICROFILMED

FILED  
GREENVILLE CO. S. C.  
Nov 17 10 12 AM '80  
DONNIE S. TANKERSLEY  
R.M.C.

MCDANIEL COURT

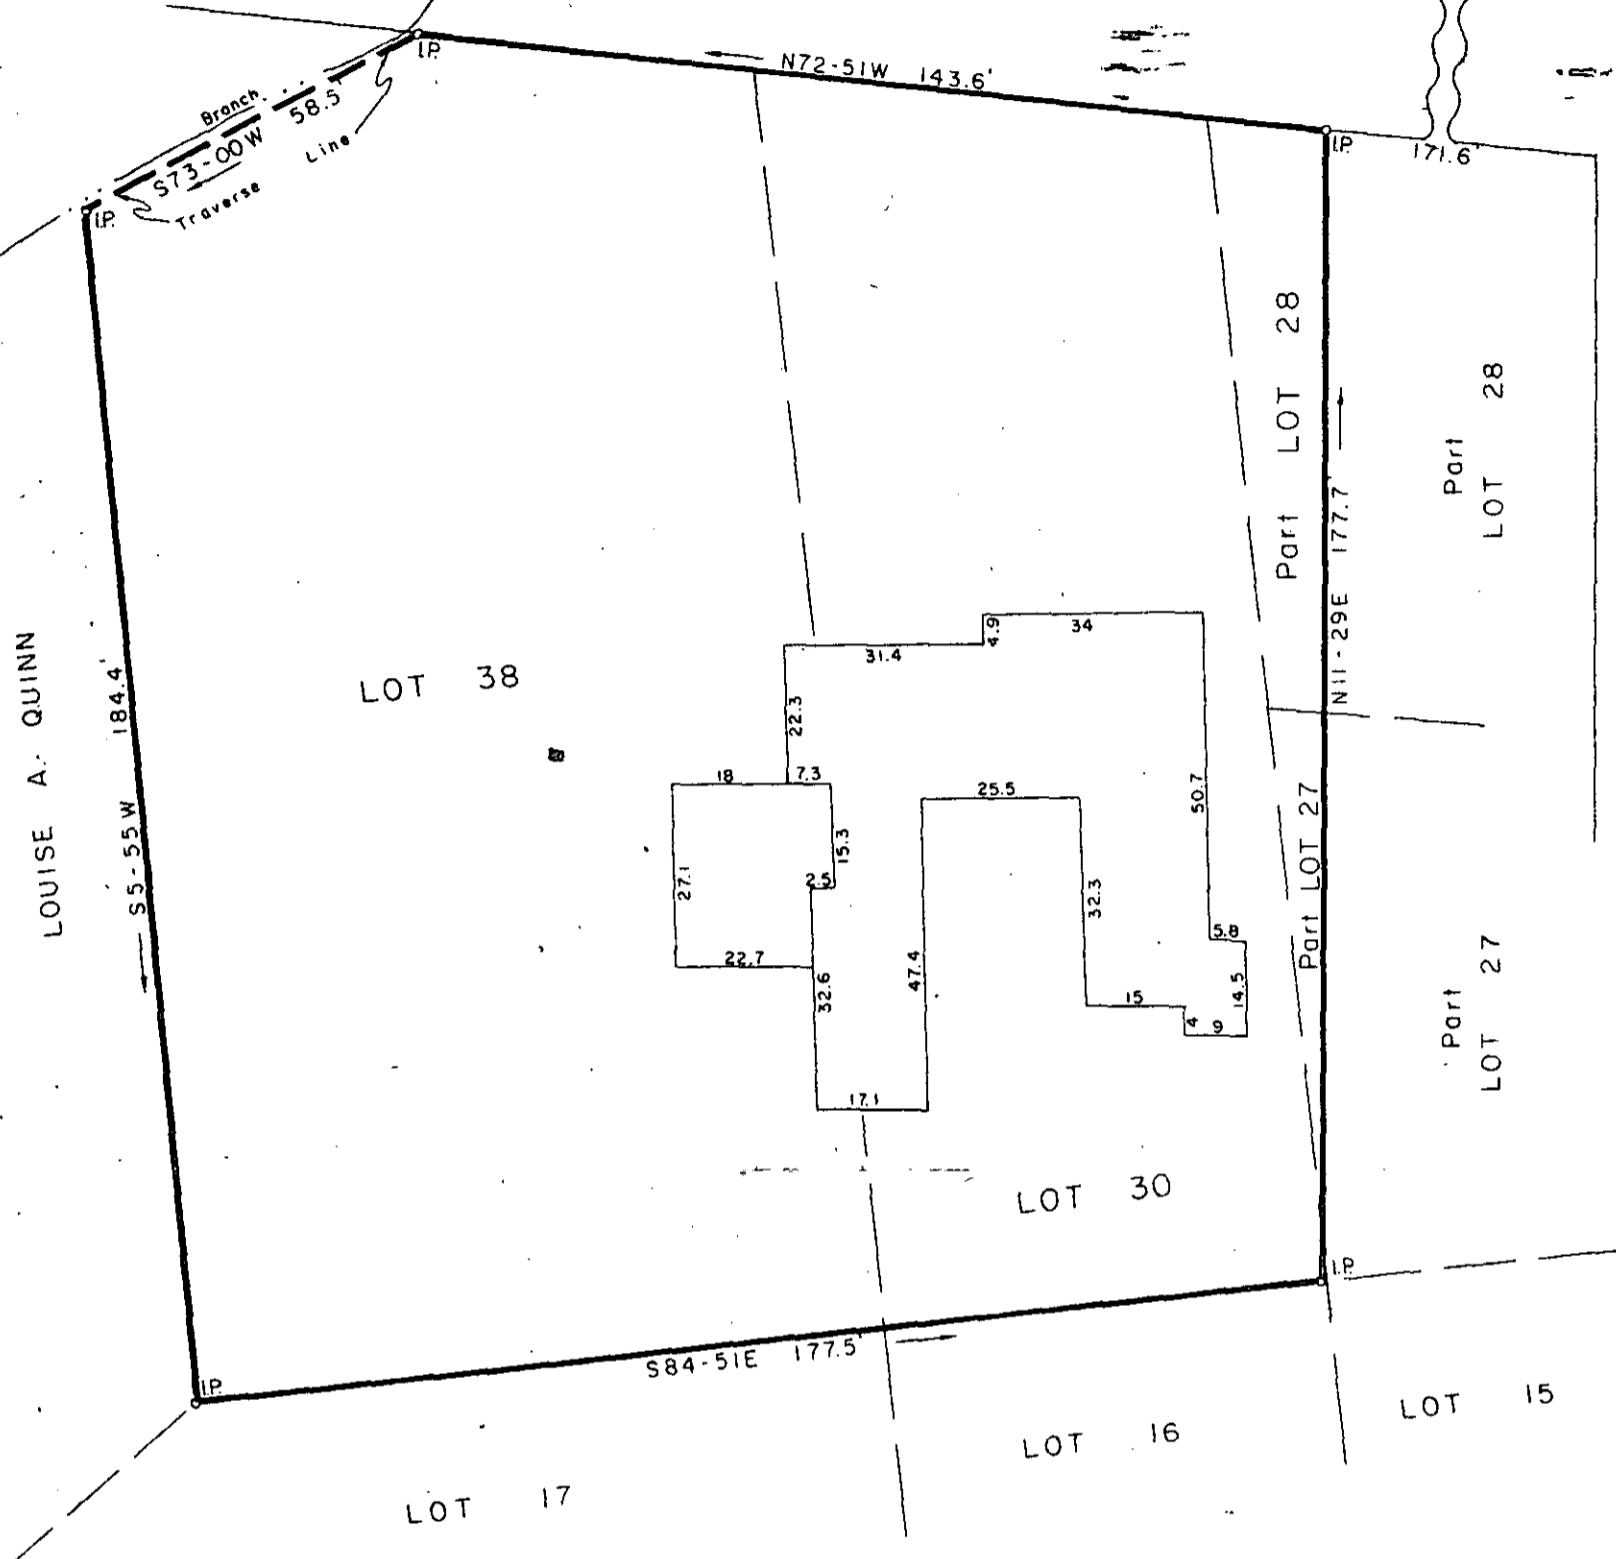

PROPERTY OF  
**LOUISE A. QUINN**  
GREENVILLE CO., S. C.

15128

Scale 1" = 30' November, 1980

DALTON & NEVES CO., ENGINEERS

NOV 17 1980

121 MANLY STREET  
GREENVILLE, S. C.

*8-F-67*

THIS PLAT IS NOT A SUBDIVISION  
AS DEFINED BY THE GREENVILLE  
COUNTY SUBDIVISION REGULATIONS.  
*Nov 17 1980 Stephen W. Janner*  
Chairman, Secretary, or Director of  
Planning.  
Greenville County Planning Commission

GCTO -----3 NO17 80 1002

F.B. 421  
S.C. Reg. No. 6266 *William B. Fort*

Note: Plat Compiled Nov., 1980