


8-F-71-71

GREENVILLE CO. S. C.
NOV 20 3 53 PM '80
DONALD BANKERSLEY
P.E. M.C.

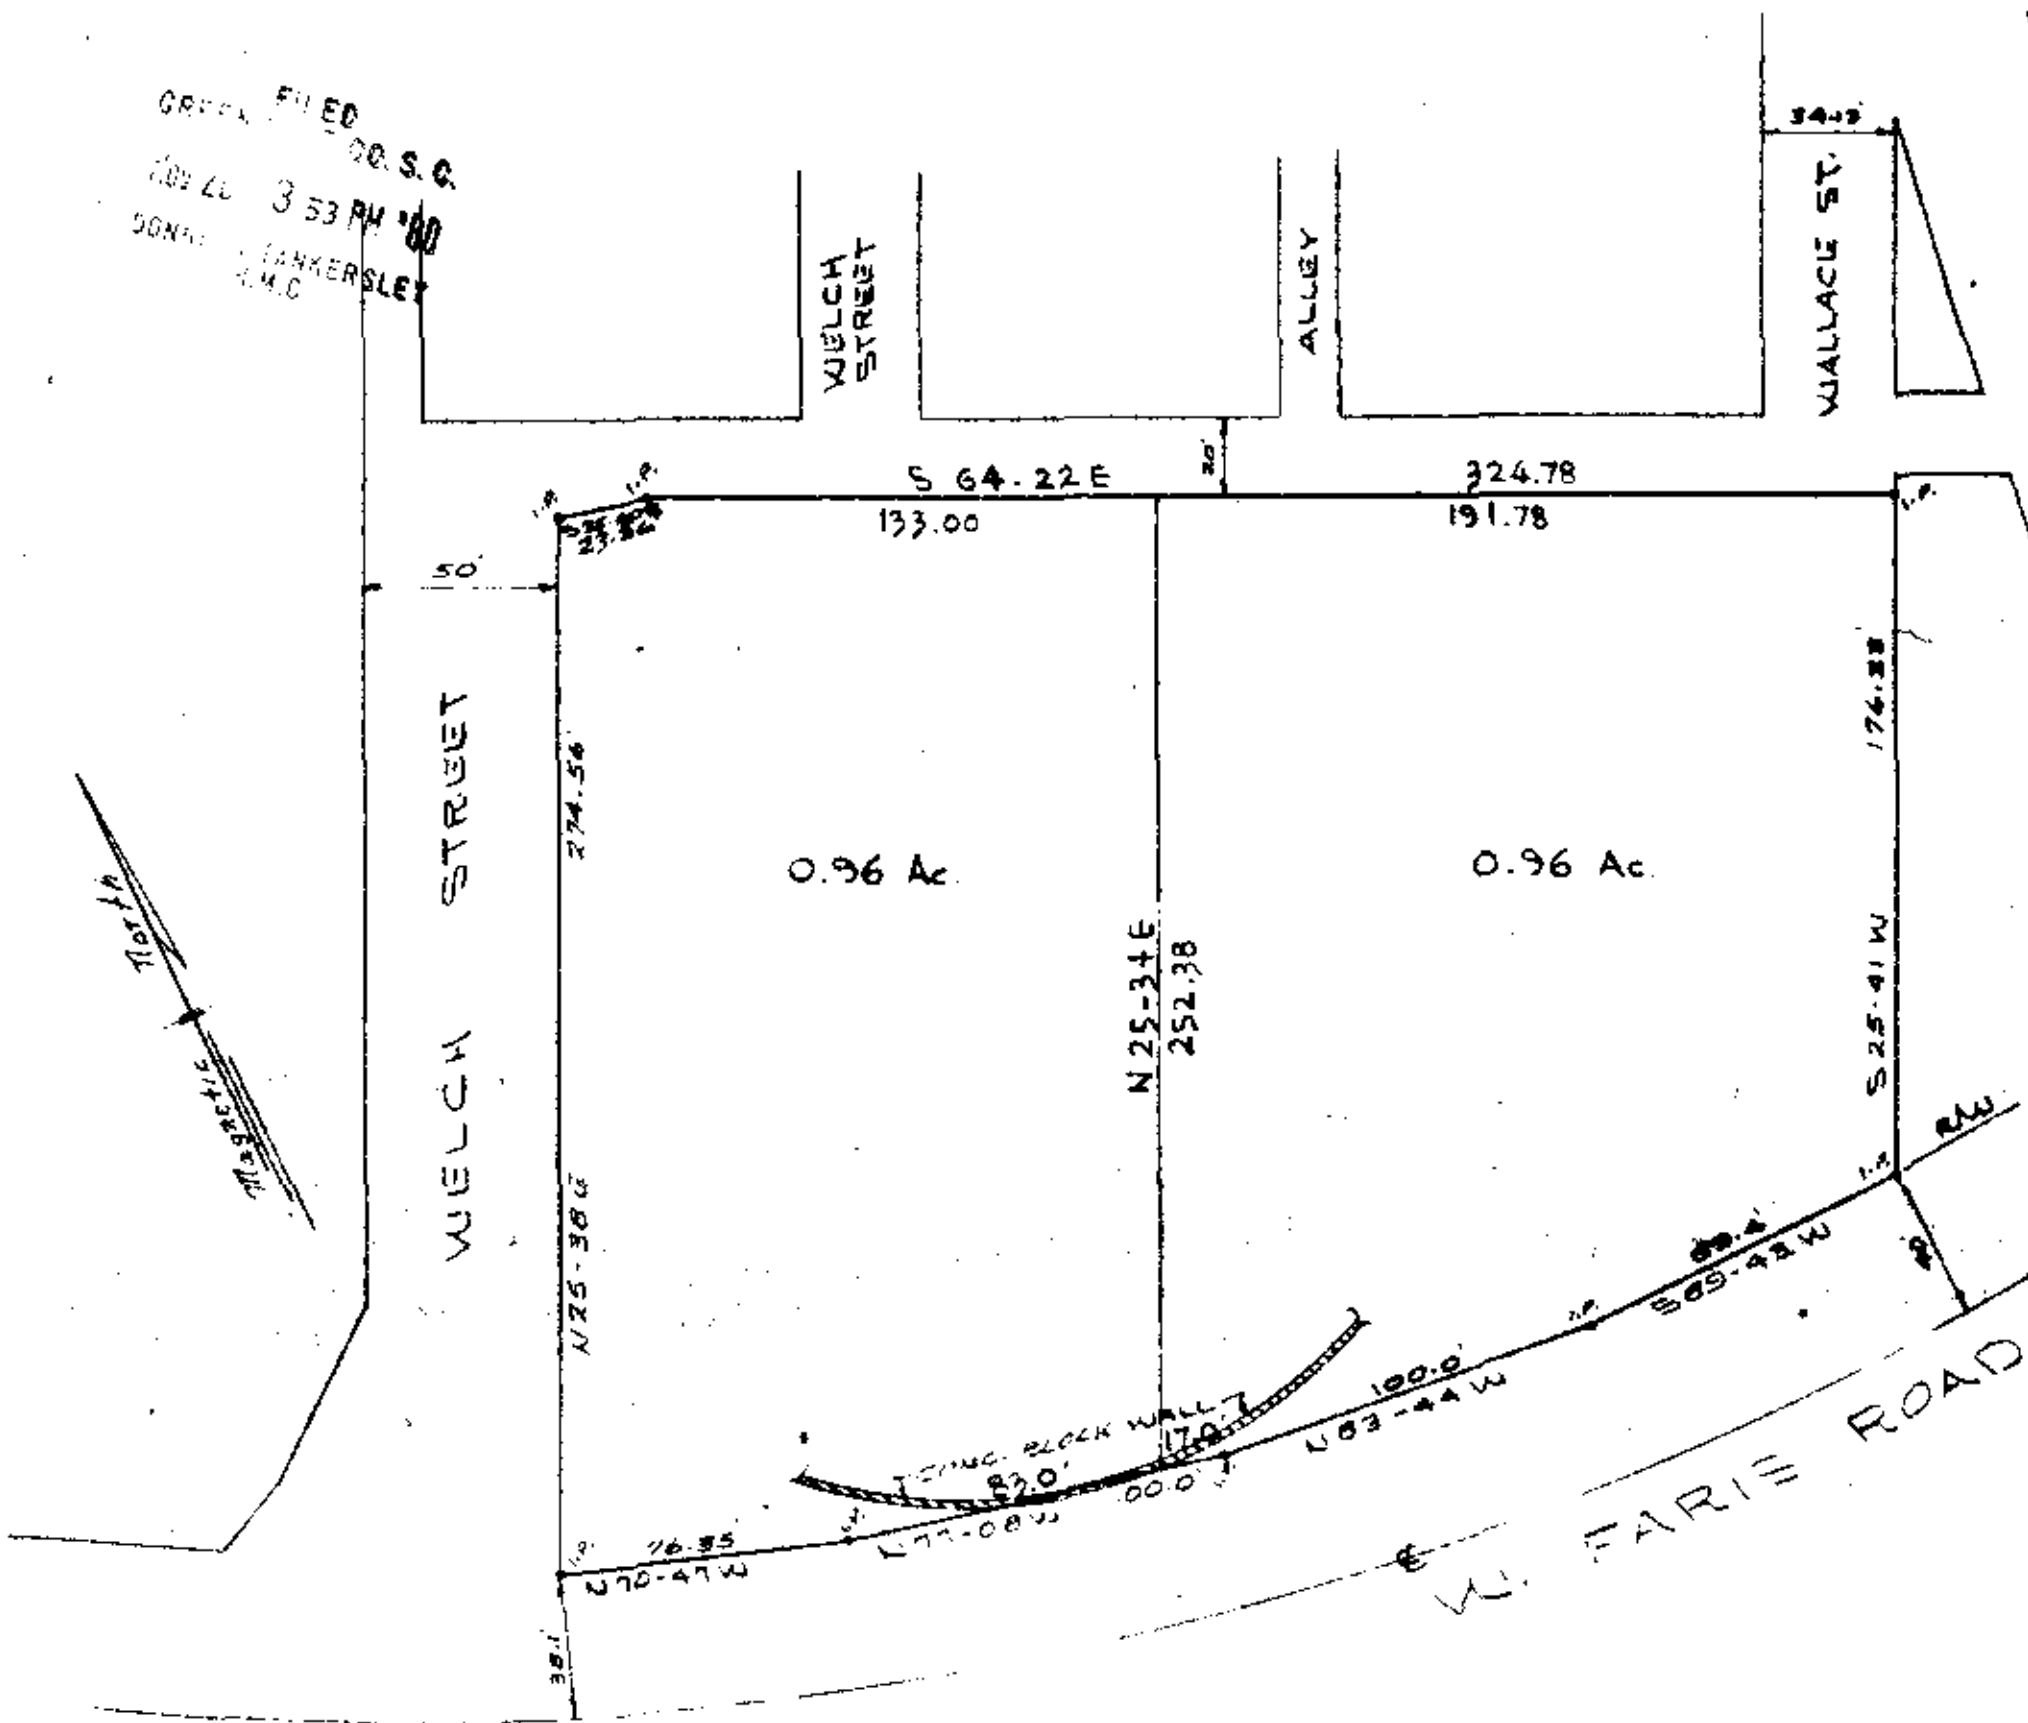


CERTIFICATE OF APPROVAL FOR RECORDING
I hereby certify that the subdivision plat shown hereon has been found to comply with the Subdivision Regulations for Greenville County and that it has been approved for recording in the office of the County Register of Mesne Conveyances.

George J. Carter
DIRECTOR OF PLANNING
GREENVILLE COUNTY PLANNING COMMISSION
11/20/80
11/20/80

SIMPSON ST.
15641
8-F-71
NOV 20 1980

PROPERTY OF
J. F. STEVENS & CO., INC.
DUNEAN MILLS
GREENVILLE CO., S. C.
SCALE 1"=50' 1-29-75
REV. 11-15-80

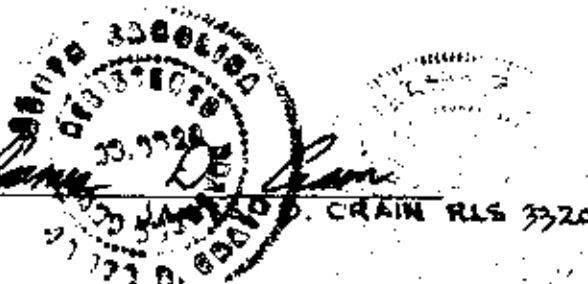

PIEDMONT ENGINEERS-ARCHITECTS-PLANNERS
GREENVILLE, S. C.

SUMMARY

MICROFILMED

9149145