


FILED
GREENVILLE CO. S. C.
DEC 12 1 20 PM '80
DONNIE S. TANKERSLEY
R.M.C.

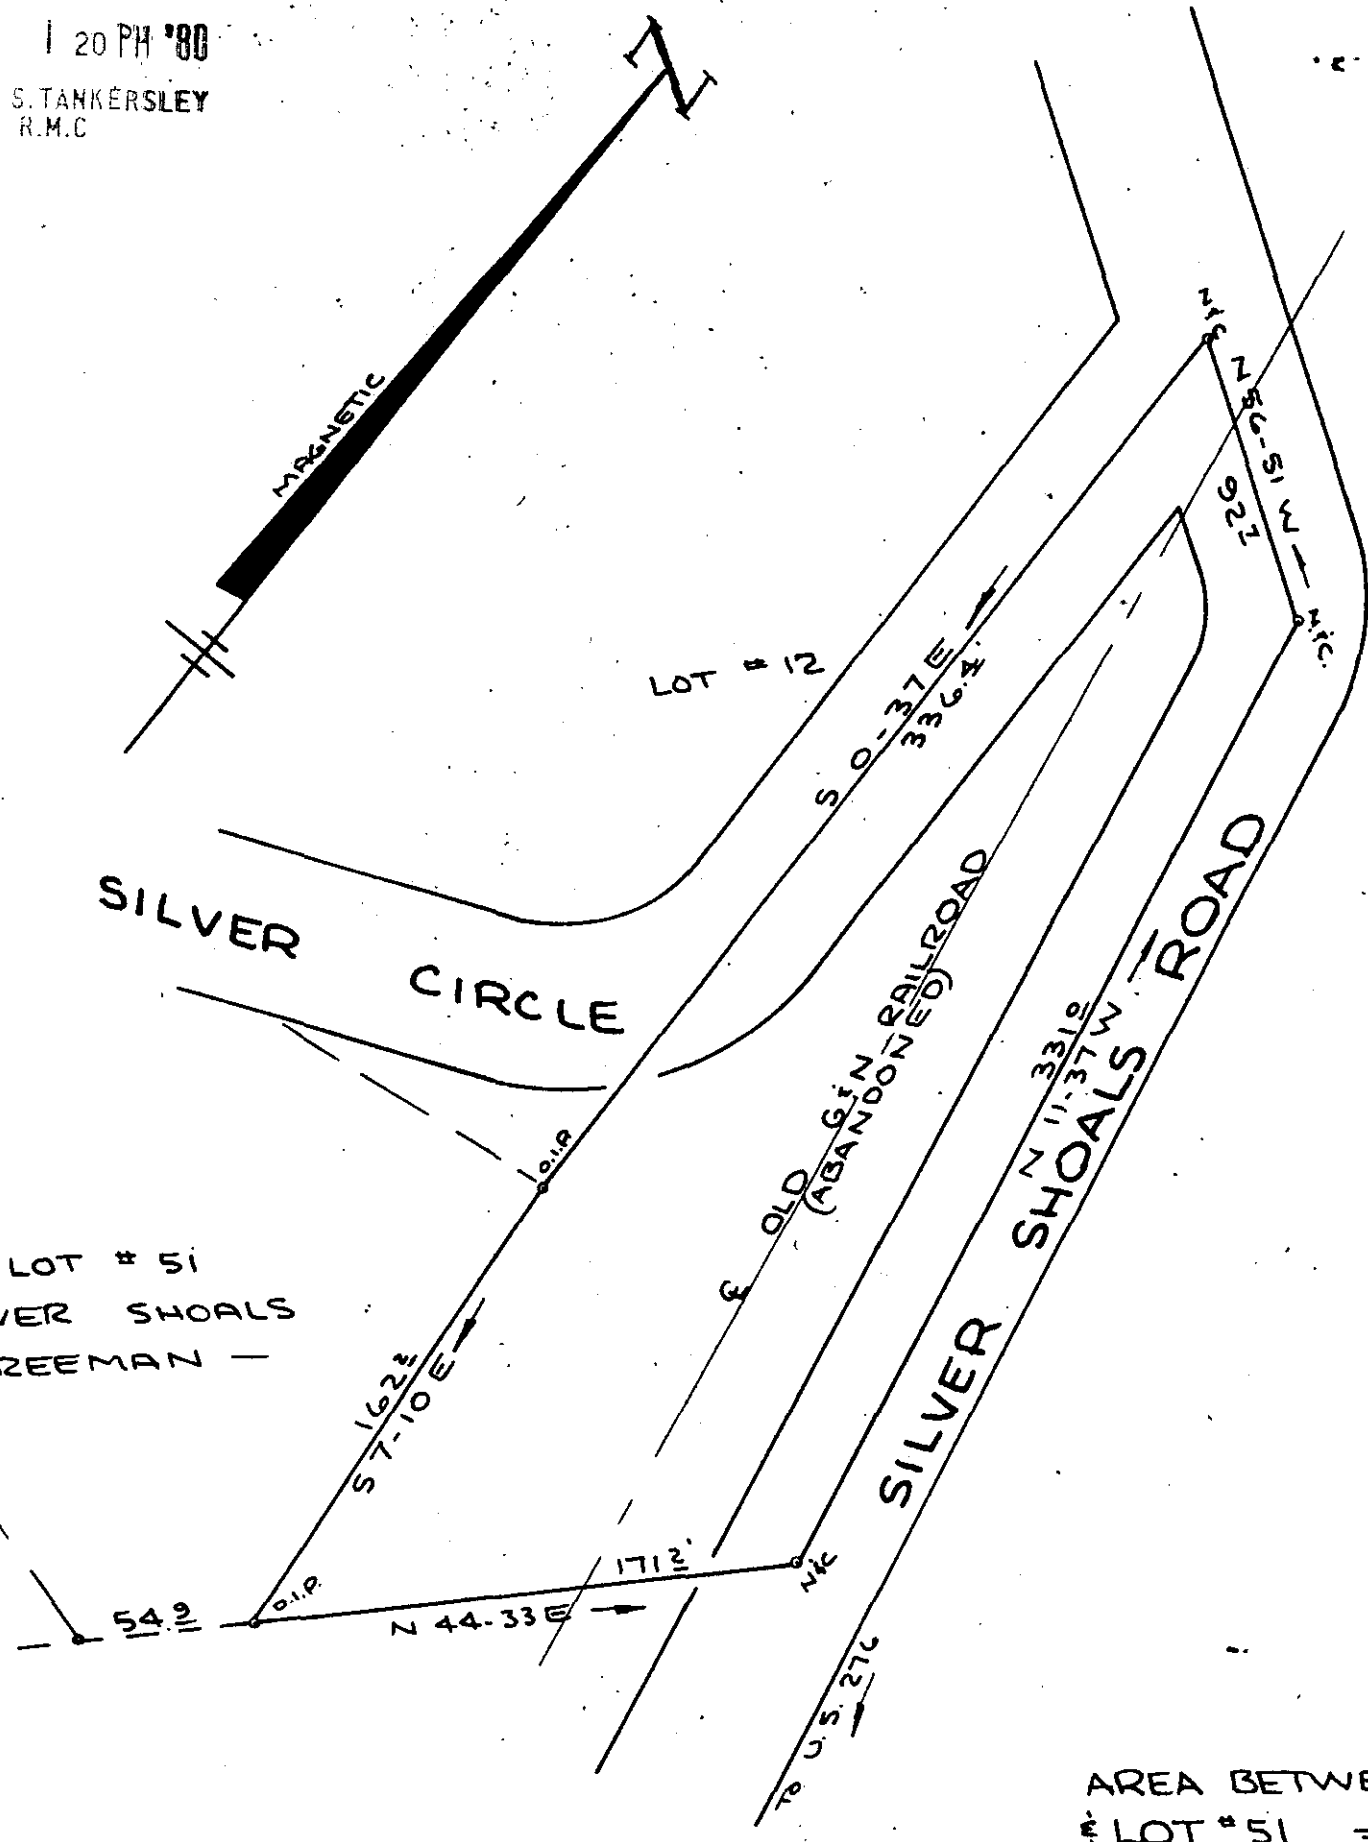

AREA BETWEEN E ROADS
LOT # 51 = 1.0 ACRE

SURVEY FOR
M. L. JARRARD
CLEVELAND GREENVILLE CO
SOUTH CAROLINA
OCTOBER 1980

DEC 12 1980

8-F-88

17780

SCALE: 1" = 60'



W. R. WILLIAMS, JR.
ENGINEER/SURVEYOR
P. E. & L. S. No. 3979
15 S. MAIN STREET
TRAVELERS REST, S. C.
29690

"I hereby certify that the ratio of precision of the field survey is 1/2500 as shown hereon and the area was determined by DMD method of area calculation."

W. R. Williams, Jr. P. E. & L. S. No. 3979

WRW

524.1-1-

FB. # 39