
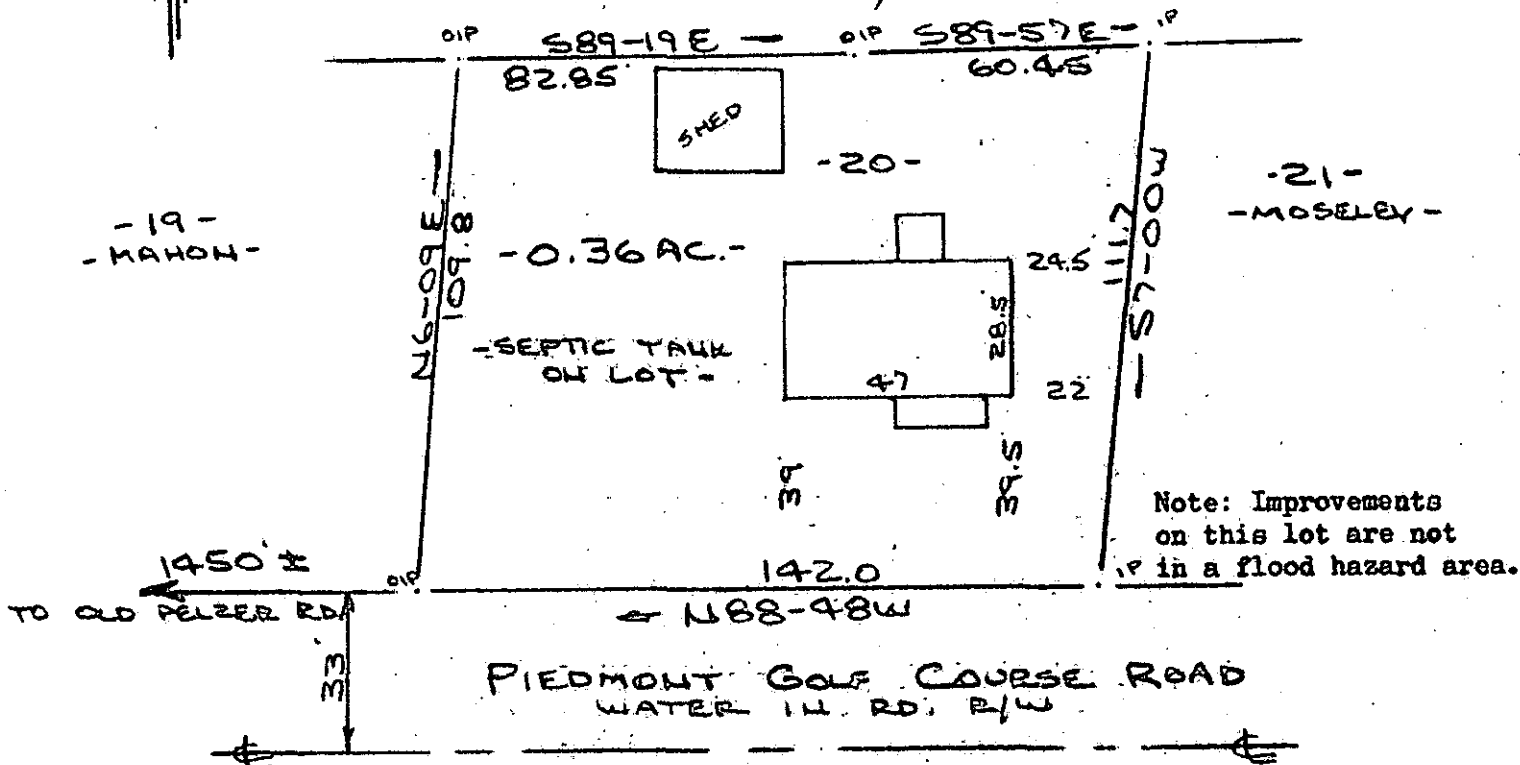


MICROFILMED

FILED
GREENVILLE CO. S. C.

OCT 6 4 40 PM '80

DONNIE S. TANKERSLEY
N/FR. M.C.
- MAHON -

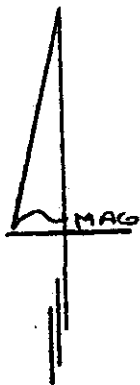

PROPERTY OF

JOHN ERIC BUFFAMOYER &
VICKI J. BUFFAMOYER

NEAR GREENVILLE, S.C.

SCALE: 1"=40' 6 OCT 1980

This is to certify that on the 6th day of October, 1980, I surveyed the property shown on this plat, being known as lot 20 on plat of PROPERTY OF B. V. BURDETT and recorded in the RMC Office Greenville County, S. C., in Plat Book "H" at Page 139 and also known as PROPERTY OF JOHN ERIC BUFFAMOYER & VICKI J. BUFFAMOYER and recorded in Plat Book at Page ; and that the property lines, walls and buildings are as shown hereon, and that the walls and buildings located on said lot do not encroach or project on adjacent street or property, and that no adjacent walls or buildings encroach or project on said premises, and no power lines cross this property except as shown hereon.

8-6-52 ✓

OCT 6 1980

10887

CAROLINA SURVEYING CO.
112 Manly St.
Greenville, S. C.

R. B. Bruce
R. B. Bruce, RLS #1952

3 OCT 1980
2 OCT 6 80 1985
3 OCT