


MICROFILMED

"THIS IS TO CERTIFY THAT THE ERROR OF CLOSURE OF THIS SURVEY IS 1 IN 2500±, AND THE ACREAGE HAS BEEN DETERMINED BY THE D.M.D. METHOD"

FILED
GREENVILLE CO. S. C.
OCT 10 3 55 PM '80
DONNIE S. TANKERSLEY
R.M.C.

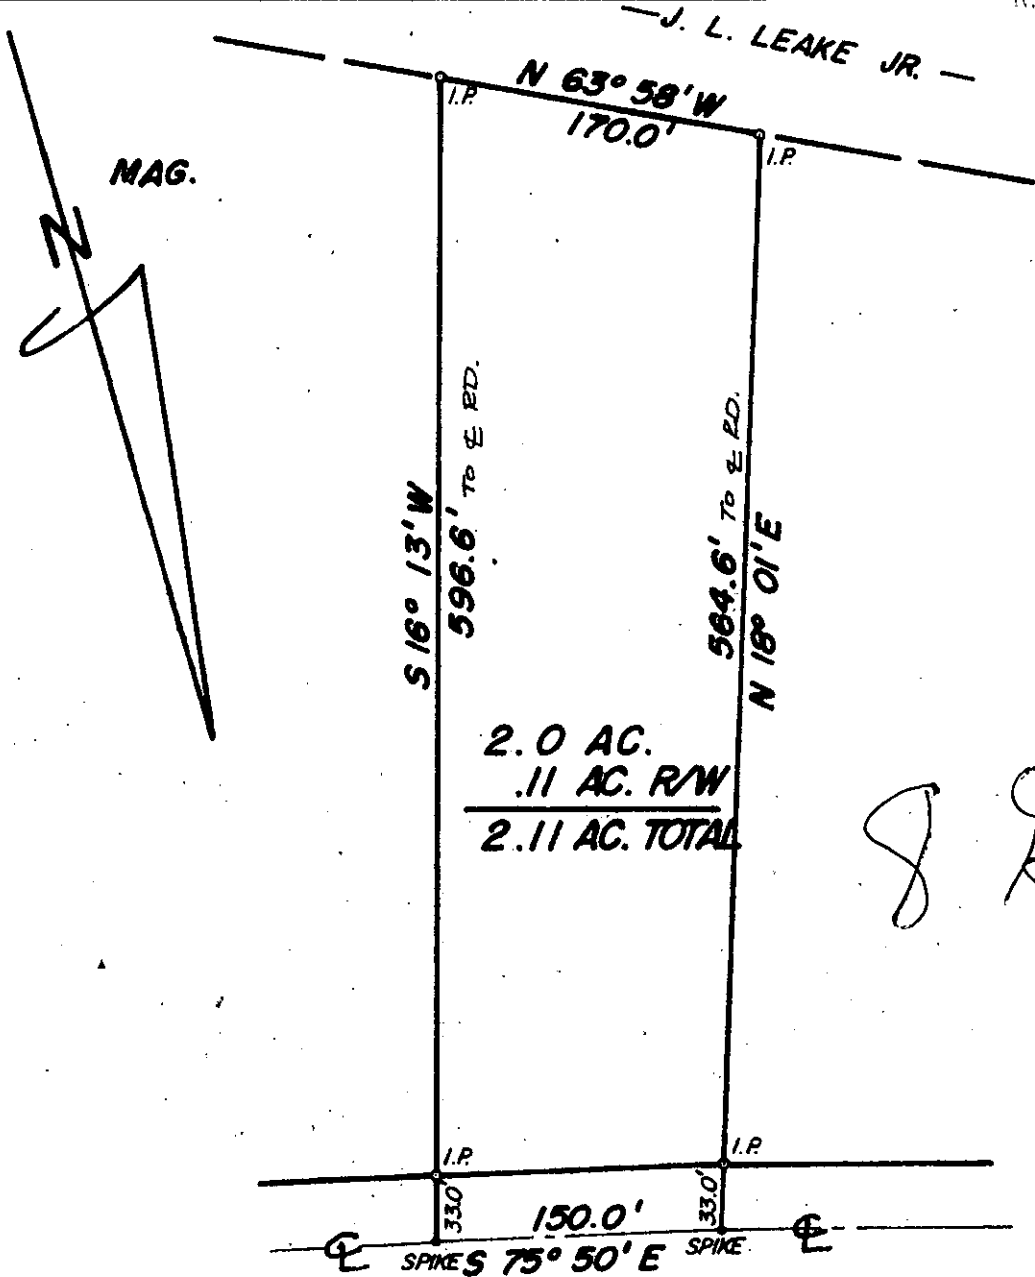

NEW HARRISON BRIDGE ROAD

SCALE: 1" = 100'	APPROVED BY <i>[Signature]</i>	DRAWN BY J. W. [Signature]
DATE: 9-9-80		REVISED
NEAR SIMPSONVILLE, S.C.		GREENVILLE COUNTY
REF. TRAT BY CAROLINA ENGR. & SURVEYING CO. FOR CARL PUTNAM, S-18-73.		DRAWING NUMBER 4556
0628 of 10E	3.00 A4	