


MICROFILMED


"THIS IS TO CERTIFY THAT THE ERROR OF CLOSURE OF THIS SURVEY IS 1 IN 10,000, AND THE ACREAGE HAS BEEN DETERMINED BY THE D.M.D. METHOD:" *R.M.C.*

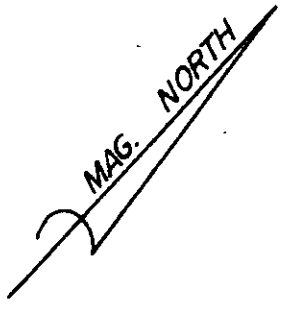

FILED  
GREENVILLE CO. S.C.  
NOV 7 3 17 PM '80  
DONNIE S. TANKERSLEY  
R.M.C.

SOUTH

ST.

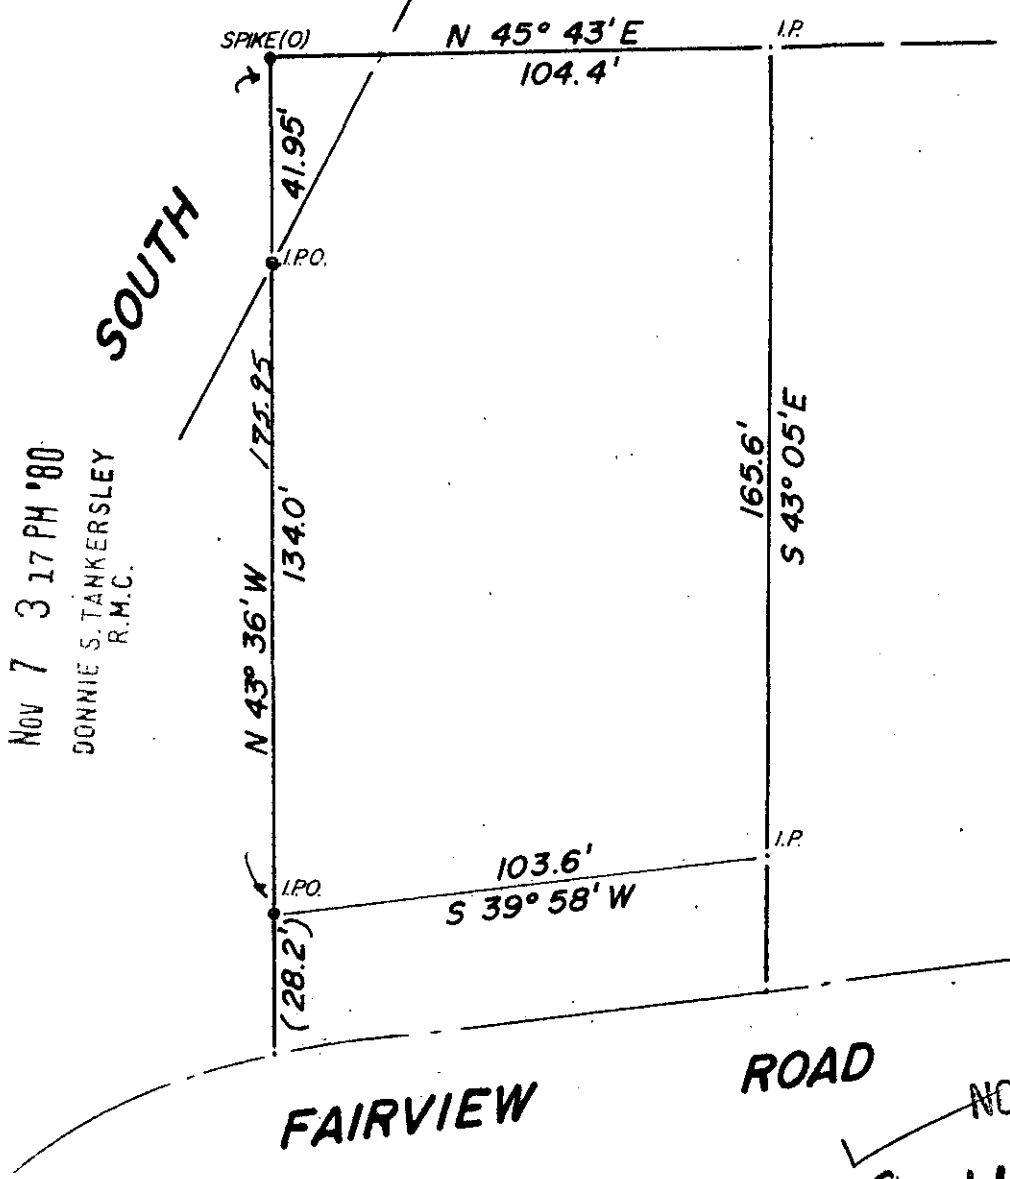

FAIRVIEW

ROAD

14458

NOV 7 1980

8-H-53

For:		<b>GEORGE GAULT EST.</b>	
SCALE: 1" = 40'	APPROVED BY	DRAWN BY J.W.	
DATE: 10-20-80	<i>R.L. McIntyre</i>	REVISED	
SIMPSONVILLE		SOUTH CAROLINA	
GREENVILLE		COUNTY	
REF. PLAT BY R. B. BRUCE, REV. 3 MAR. 1978		DRAWING NUMBER	

GCTO --- 1 NO 7 80 1373

3.00CI

①