


"THIS IS TO CERTIFY THAT THE ERROR OF CLOSURE OF THIS SURVEY IS 1 IN 10,000, AND THE ACREAGE HAS BEEN DETERMINED BY THE D.M.D. METHOD:" [Signature]

MAG. NORTH  
MICROFILMED

FILED  
GREENVILLE CO. S.C.  
NOV 7 3 21 PM '80  
DONNIE S. TANKERSLEY  
R.M.C.

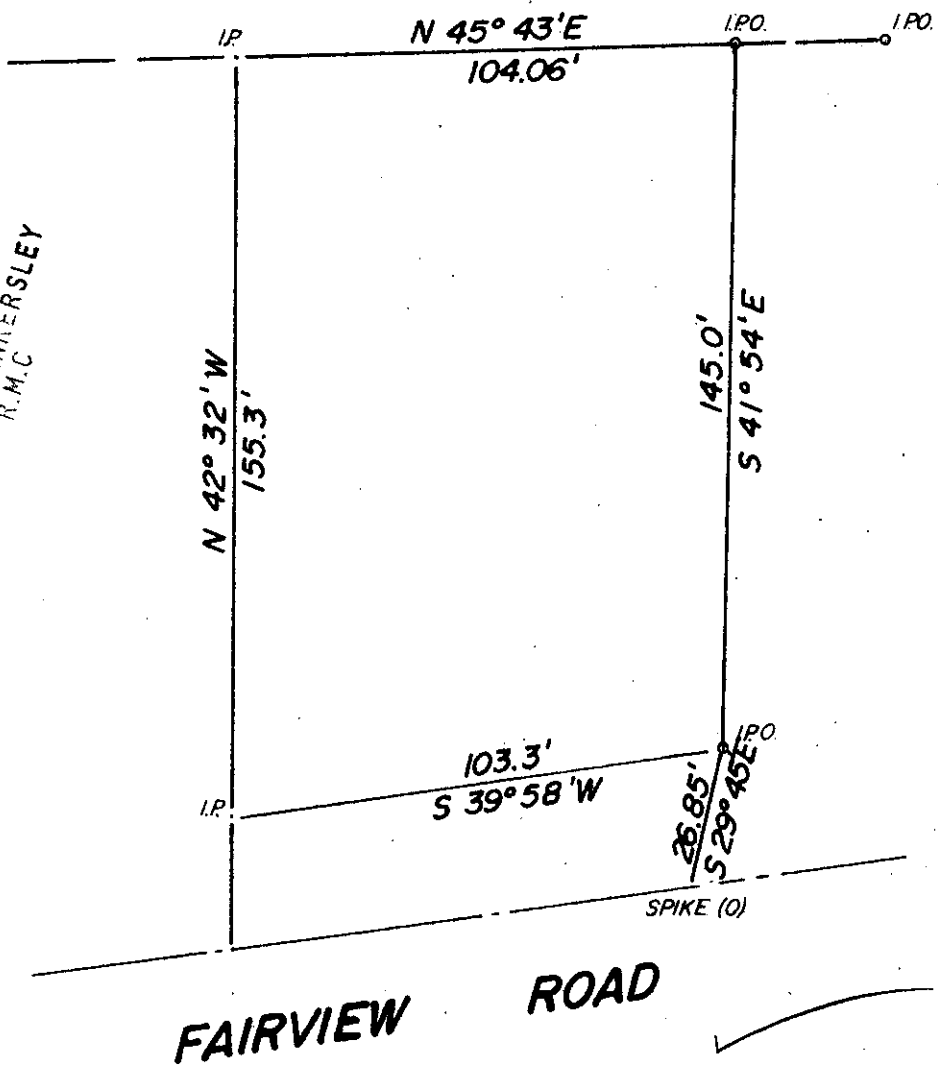

6961 087 1NO 7 80 1369

(3)

NOV 7 1980  
8-H-55 14458

FOR:		
<b>GEORGE GAULT EST.</b>		
SCALE: 1" = 40'	APPROVED BY <u>[Signature]</u>	DRAWN BY J.W.
DATE: 10-20-80		REVISED
SIMPSONVILLE, SOUTH CAROLINA GREENVILLE COUNTY		
REF. PLAT BY R.B. BRUCE, REV. 3 MAR. 1978		DRAWING NUMBER

3.00CI