


"THIS IS TO CERTIFY THAT THE ERROR OF CLOSURE OF THIS SURVEY IS 1 IN 5000+, AND THE ACREAGE HAS BEEN DETERMINED BY THE D.M.D. METHOD:" *J.H.H.-W*

MICROFILMED

FILED  
GREENVILLE CO. S.C.  
NOV 24 11 08 AM '80  
DONNIE S. TANKERSLEY  
R.M.C.

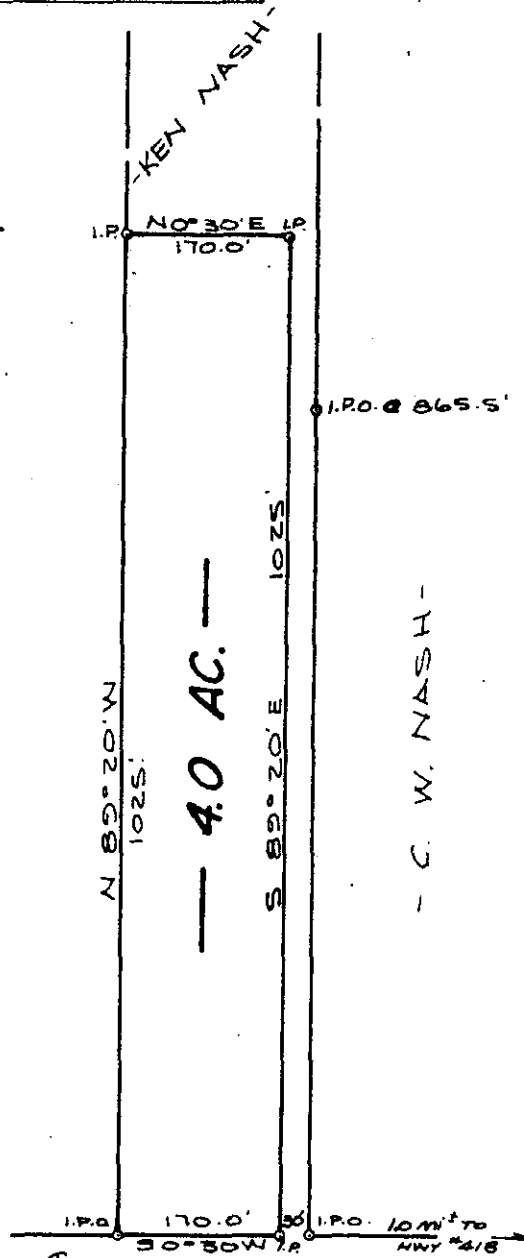

NOV 24 1980  
✓ 8-H-95

NEELEY FERRY RD.

15919

GCTO -----3 NO24 80 020

3.00CI

SURVEYED AT THE REQUEST OF <b>DANIEL &amp; MARIANNA NOWELL</b>		
SCALE: 1" = 200'	APPROVED BY <i>J.P. [Signature]</i>	DRAWN BY "S. W. [Signature]
DATE: 10-13-80		REVISED
LOCATED IN FAIRVIEW COMM., GREENVILLE COUNTY, SOUTH CAROLINA		
REF. PLAT BY CLARKSON SURVEYING FOR KEN NASH, FEB. 3, 1975.		DRAWING NUMBER

