


NOTE: Reference
 Plat Book UU, Page 107B
 Deed Book 489, Page 535
 Deed Book 990, Page 588

MICROFILMED

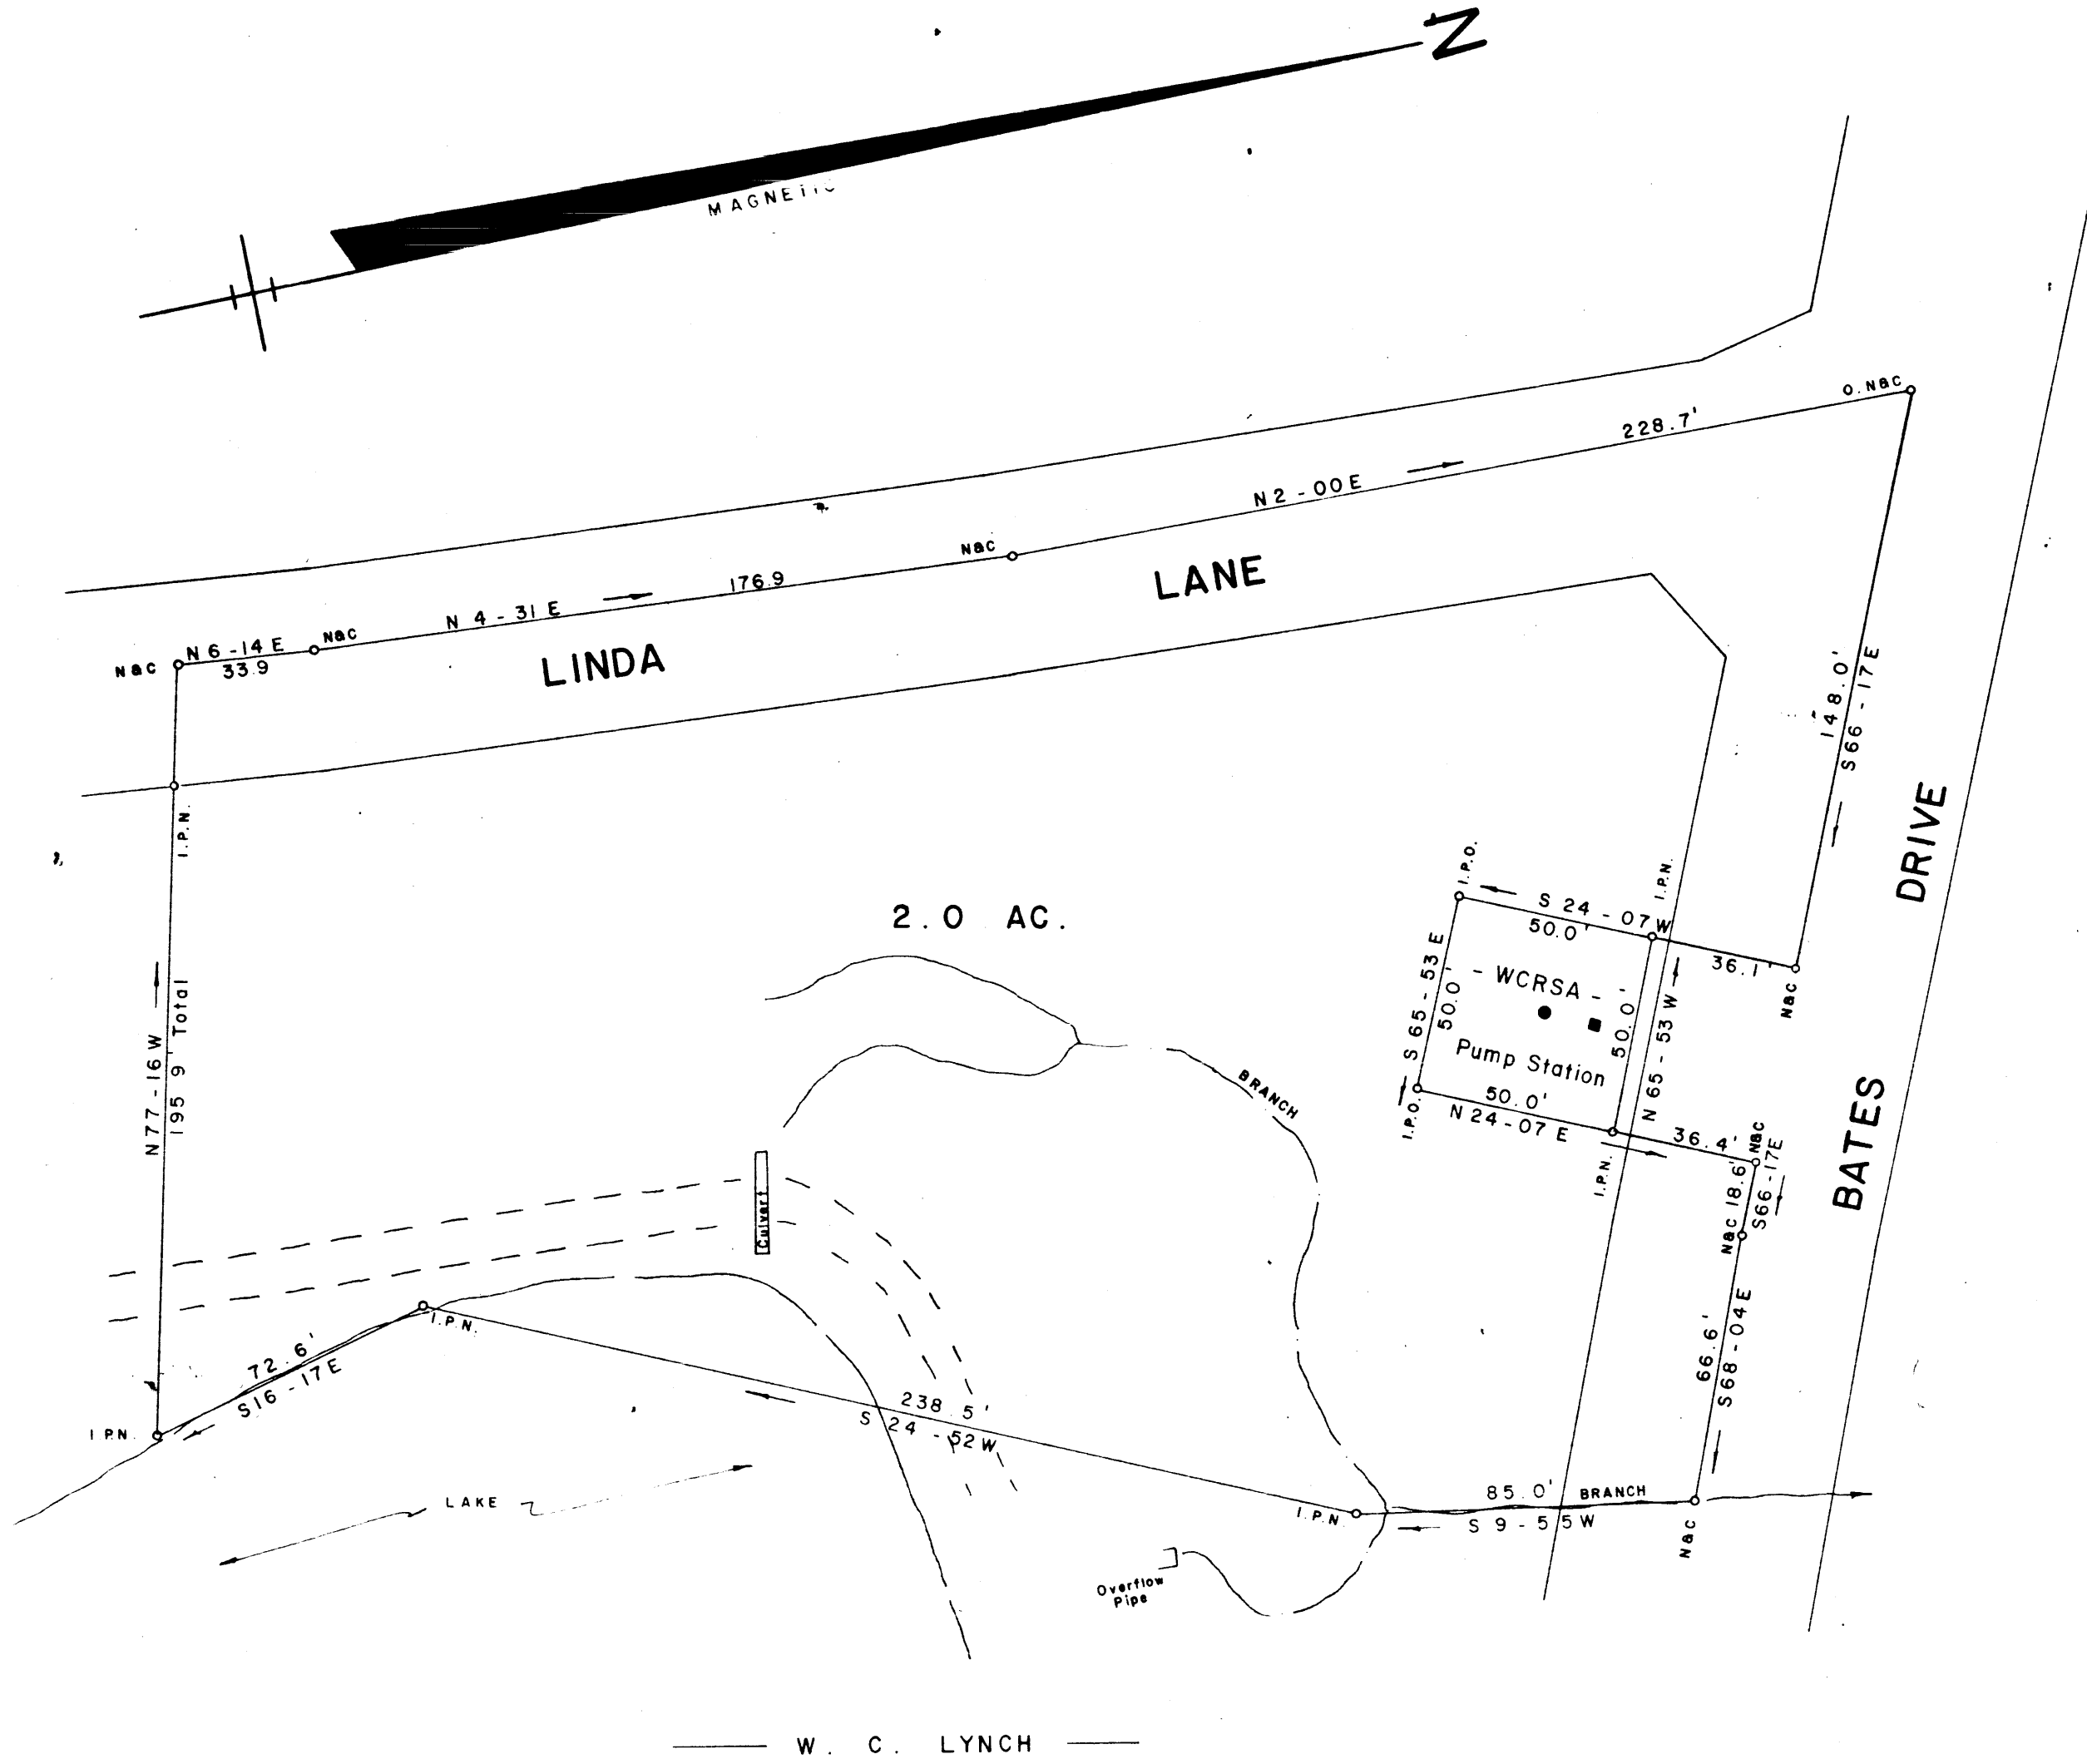

SURVEY FOR
H. L. SMITH
 NEAR MARIETTA GREENVILLE CO.
 SOUTH CAROLINA
 FEBRUARY 3, 1981

FILED
 GREENVILLE CO. S.C.
 FEB 6 9 27 AM '81
 DONNIE S. FANKERSLEY
 R.M.C.


FEB 6 1981

8-I-68

22465

GCTO -----3 FE 6 81 1306

WILLIAMS and PLUMBLEE, Inc.
 ENGINEERING and LAND SURVEYING
 15 SOUTH MAIN STREET
 TRAVELERS REST, S. C. 29690

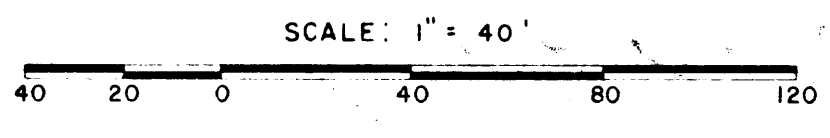

I hereby certify that the ratio of precision of the field survey is 1/5000 as shown hereon and the area was determined by the method of area calculation
 Jeffrey M. Plumblee
 R.L.S. No. 7881

F.B. 51

Pl. 513.3 - 1 - 12