



Note: Reference Plat Books FFF - Pg. 156, MM - Pg. 27, V - Pg. 23, Deed Books 761 - Pg. 373, 685 - Pg. 160, 114 - Pg. 234, 605 - Pg. 309, 704 - Pg. 436, S.C. Highway Dept. Docket No. 23.722 - Sheet No. 12.

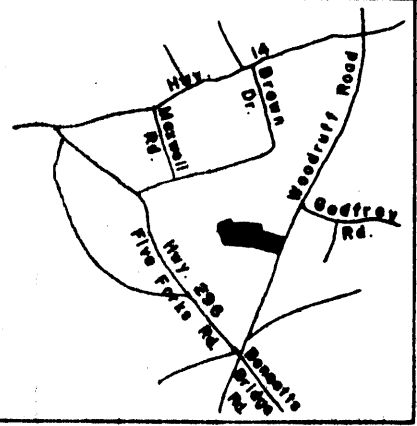

Location Map

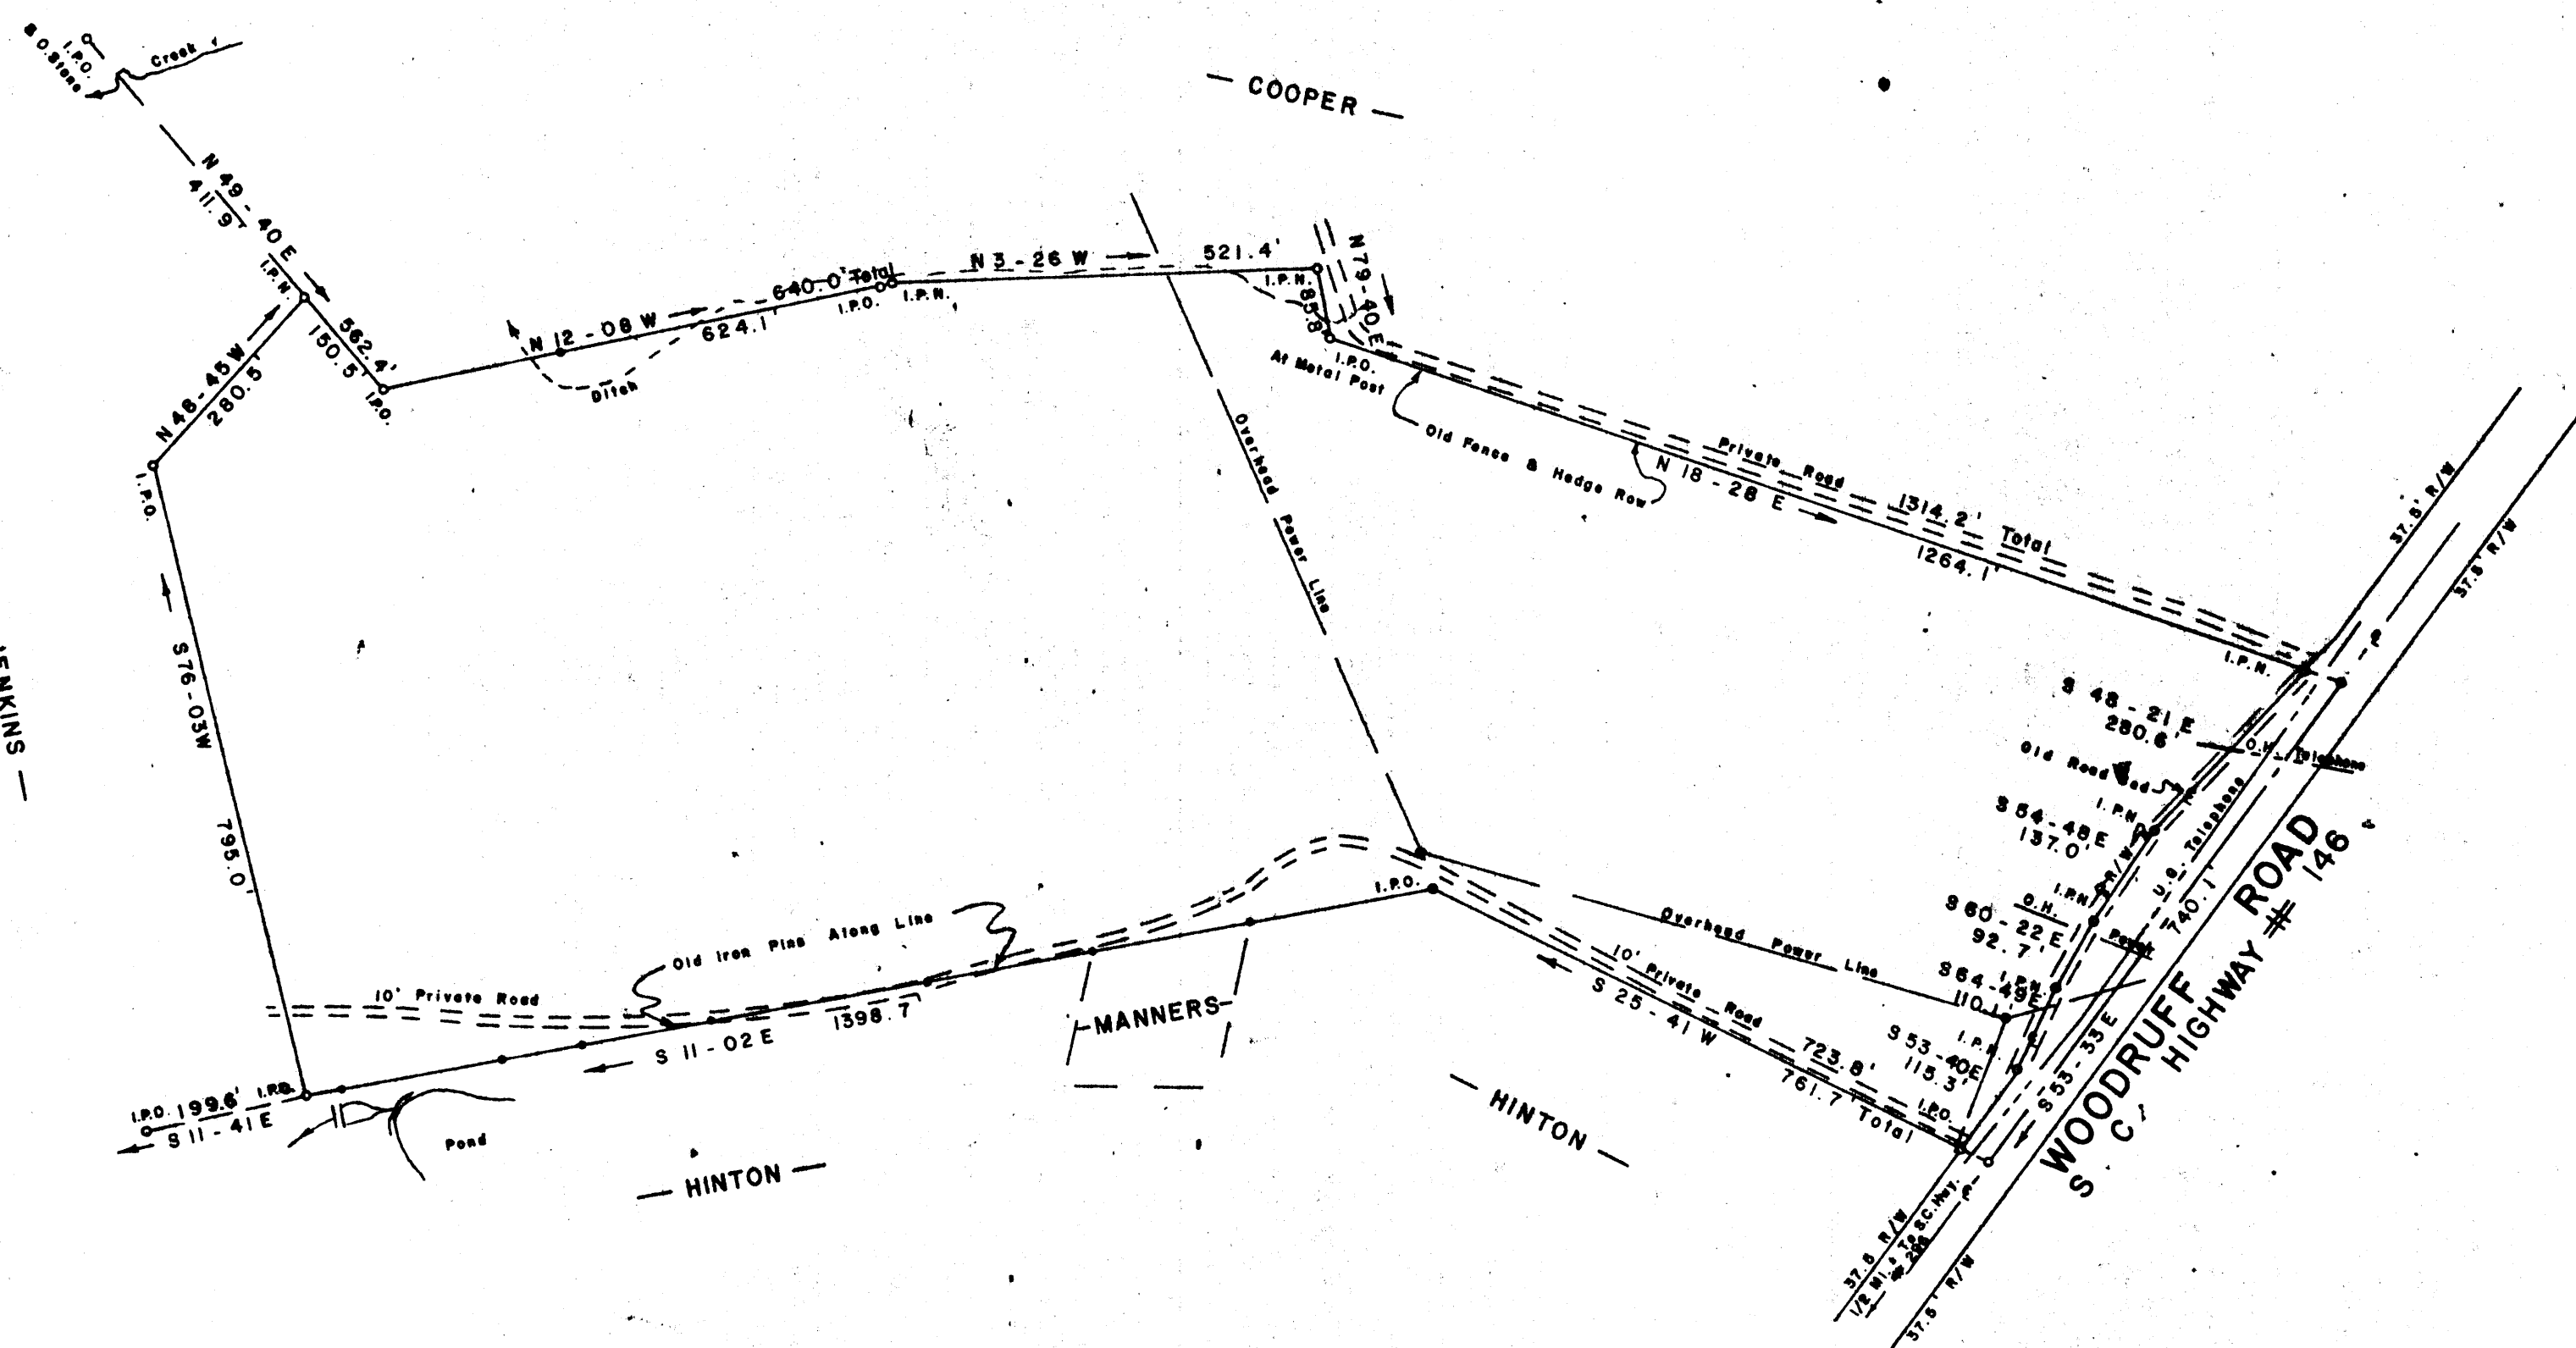

SURVEY FOR
JIMMY O. BAYNE
BUTLER TOWNSHIP GREENVILLE COUNTY
SOUTH CAROLINA
SEPTEMBER 24, 1980

FILED
GREENVILLE CO. S.C.
Mar 3 2 45 PM '81
DONNIE S. TANKERSLEY
R.M.C.

WRW
W. R. WILLIAMS, JR.
ENGINEER/SURVEYOR
P.E. & L.S. No. 3379
15 S. MAIN STREET
TRAVELERS REST, S.C.
29690

JEFFERY M. PLUMBLEE
REGISTERED LAND SURVEYOR
#7881
P. O. BOX 788
TRAVELERS REST, S.C. 29690

I hereby certify that the Ratio of Precision of this field survey is 1/10,000 as shown herein and that same was determined by D. M. O. Mather
W. R. Williams, Jr.

24660 ✓
8-I-82
42.06 ACRES TO ROAD R/W
Scale 1" = 200'
F. B. 3.4