



MICROFILMED

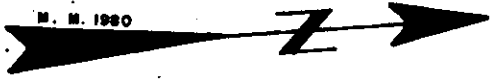

FILED
 GREENVILLE, S. C.
 DEC 19 3 30 PM '80
 DONNIE S. TANKERSLEY
 R.H.C.

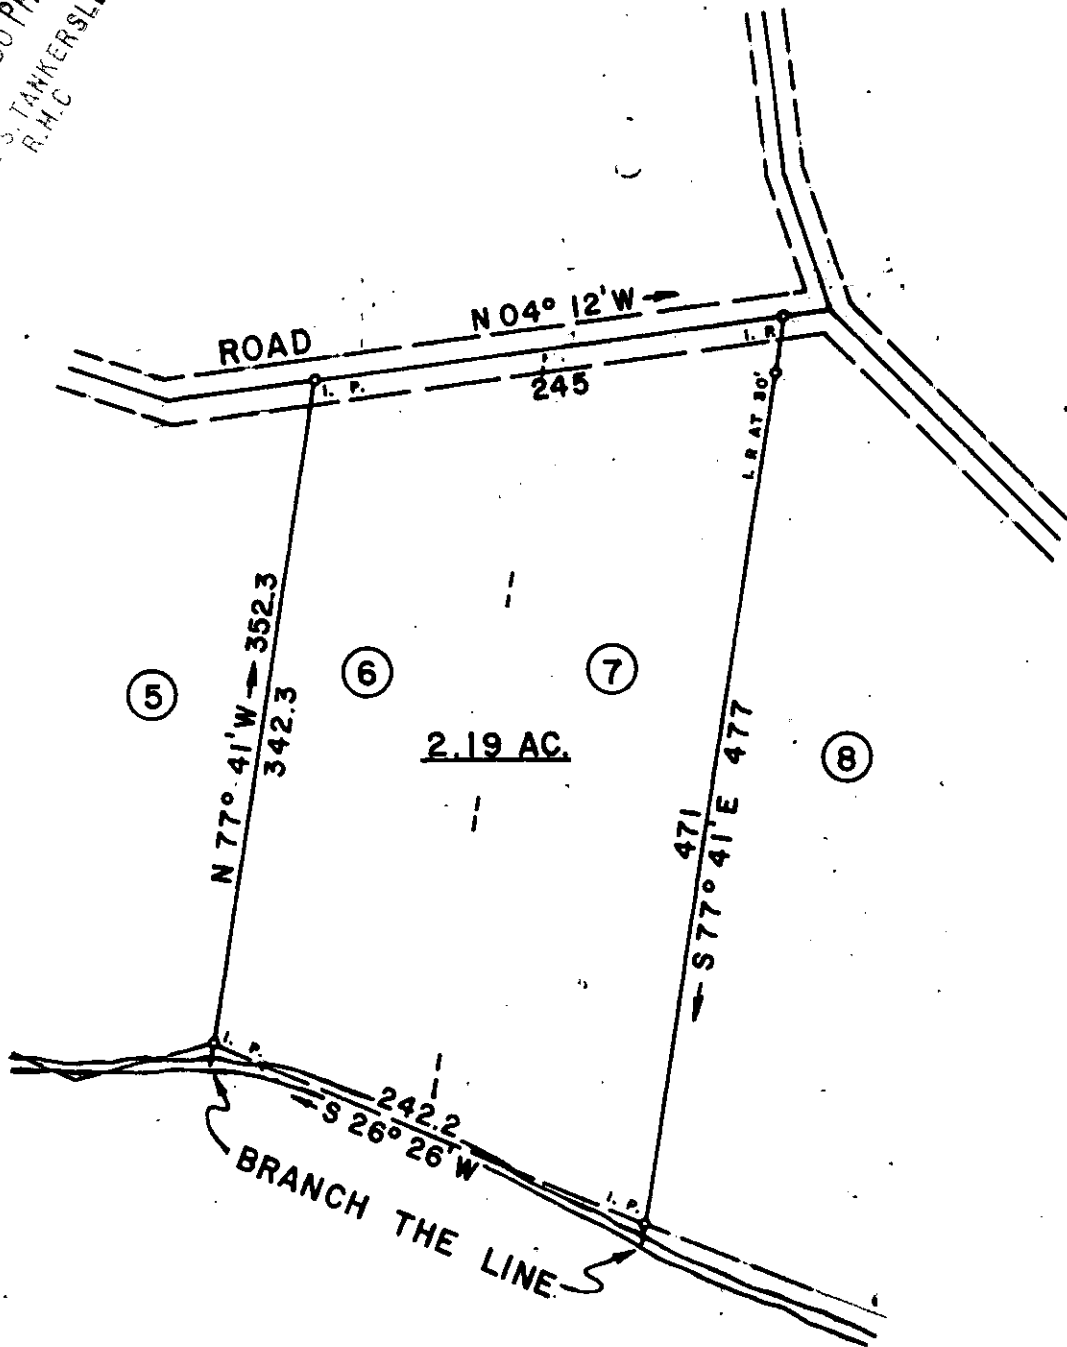

GCTO -----3 DE19 80

8-5-61

DEC 19 1980

18372

SURVEY FOR
WILLIAM A. and MAXINE F. PAGE
 LOCATED NEAR GLASSY MOUNTAIN

COUNTY: GREENVILLE	STATE: SOUTH CAROLINA
DATE: JUNE 6, 1980	FIELD CHIEF: G. A. WOLFE
REVISED:	DRAWN BY: L. B. MORROW

SCALE 1" = 100'

WOLFE & HUSKEY, INC. ENGINEERING and SURVEYING
 P. O. BOX 35 LYMAN, S. C. 29365



80-5-61