


5.0001

8081 081230 3 DE31 80 1508

FILED  
GREENVILLE CO. S. C.  
DEC 31 4 38 PM '80  
DONNIE TANKERSLEY  
R.H.C.

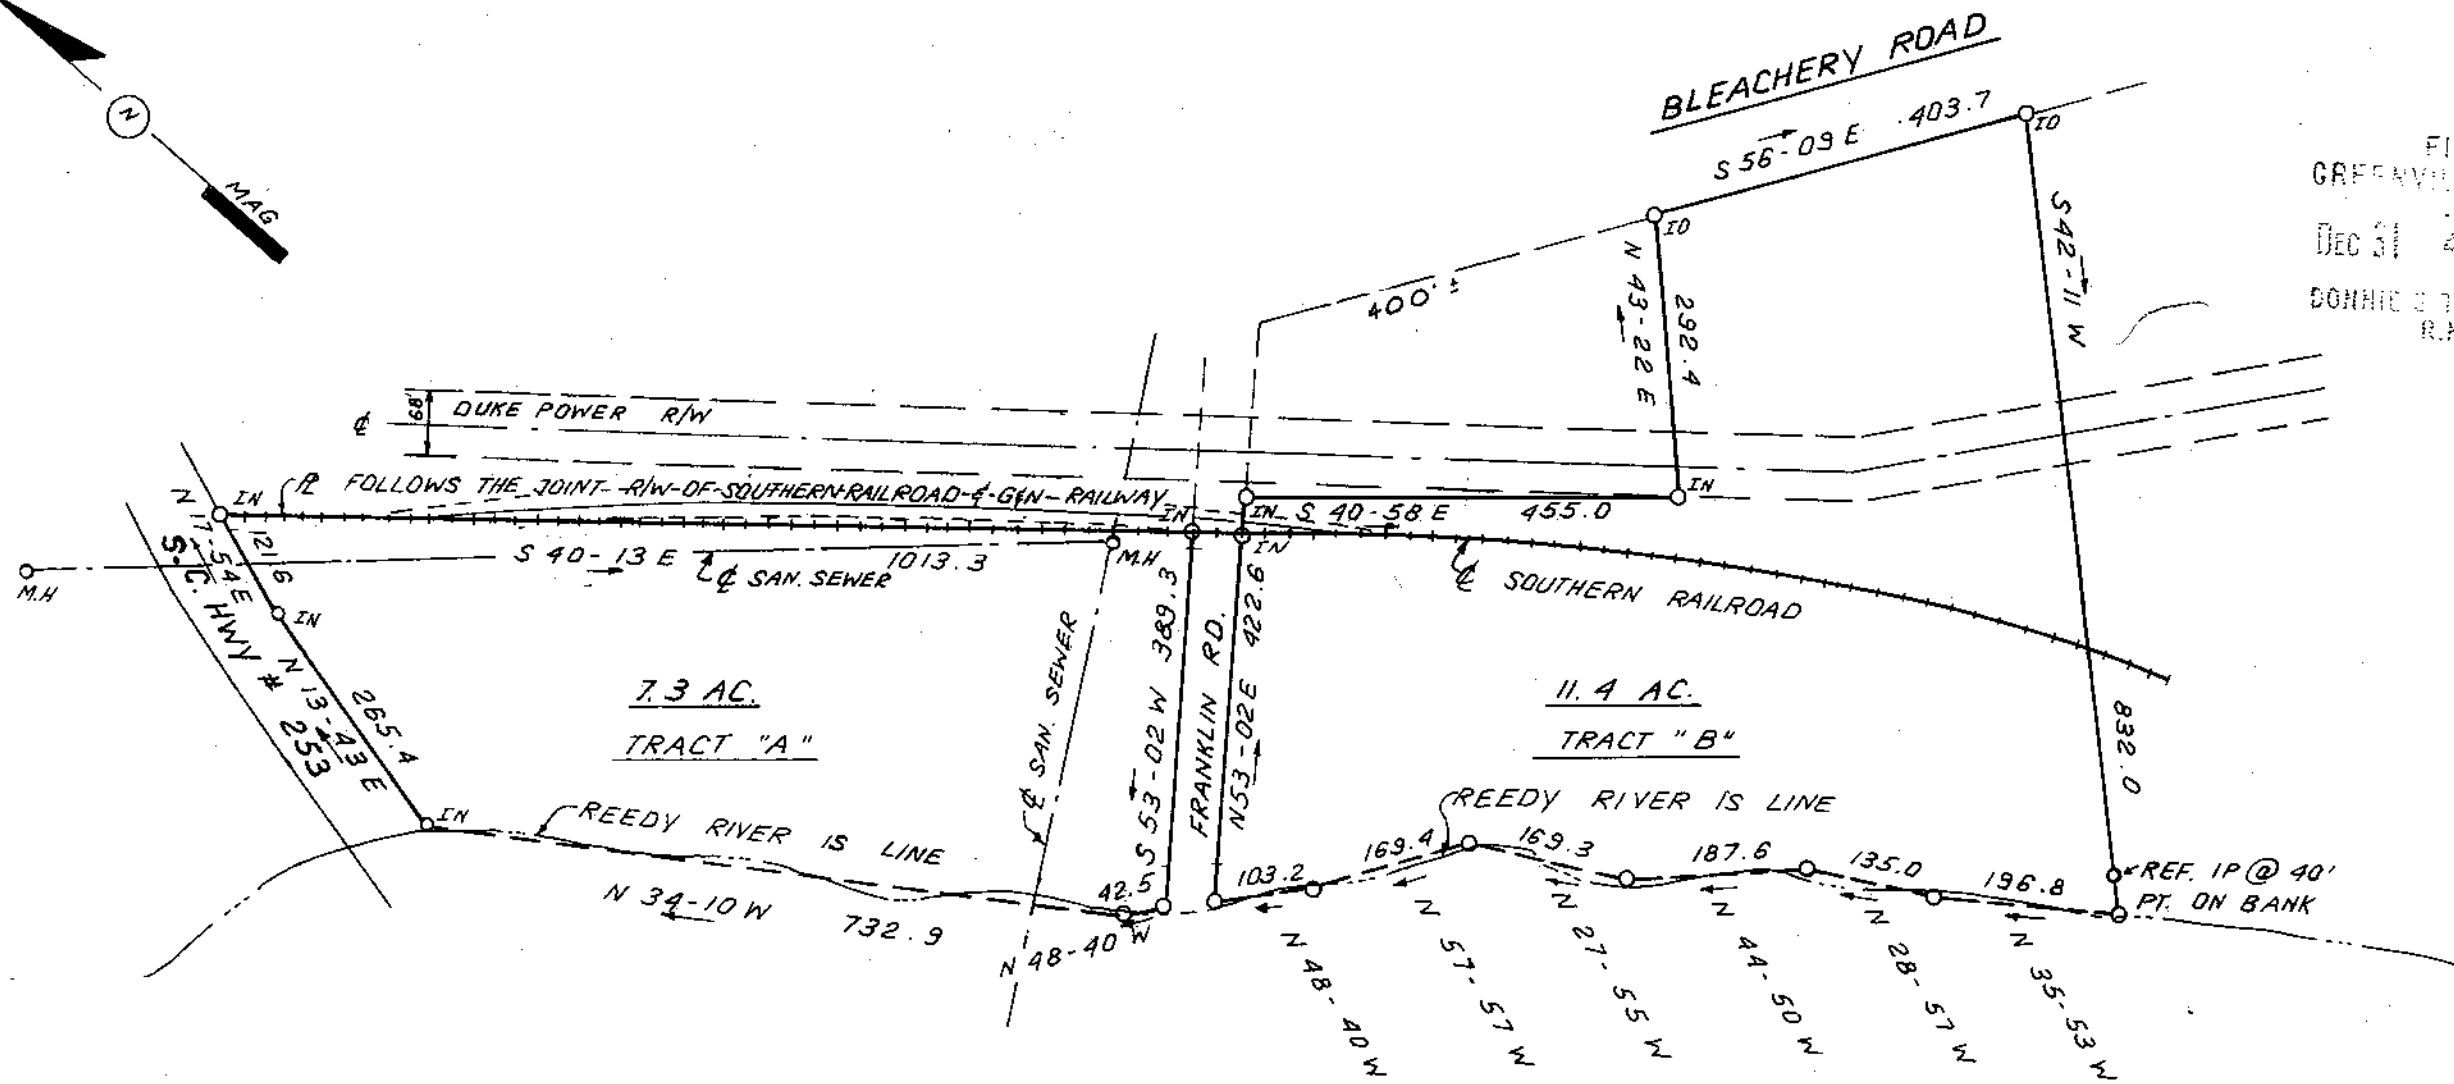

19244

DEC 31 1980

8-K-1 ✓

I hereby certify that the ratio of precision of the field survey is 1/5,000 as shown hereon and the area was determined by DMD Method.

*James R. Freeland*  
James R. Freeland RLS & No 4781

*Freeland & Associates*



STATE OF SOUTH CAROLINA  
GREENVILLE COUNTY

SURVEY FOR  
FIBRE PROCESSING CO. INC.

FREELAND & ASSOCIATES  
Engineers • Land Surveyors

GREENVILLE, S.C.

SURVEY L.T.
DRAWN B.R.
CHECK MC
SCALE 1" = 200'
DATE DEC. 23, 1980
DWG. NO. 599B

MICROFILMED