



FILED
GREENVILLE CO. S.C.
JAN 9 12 34 PM '81
DONNIE S. TANKERSLEY
R.M.C.

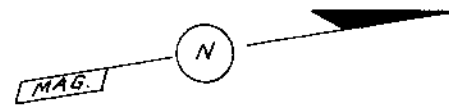

PELHAM ESTATES N/F

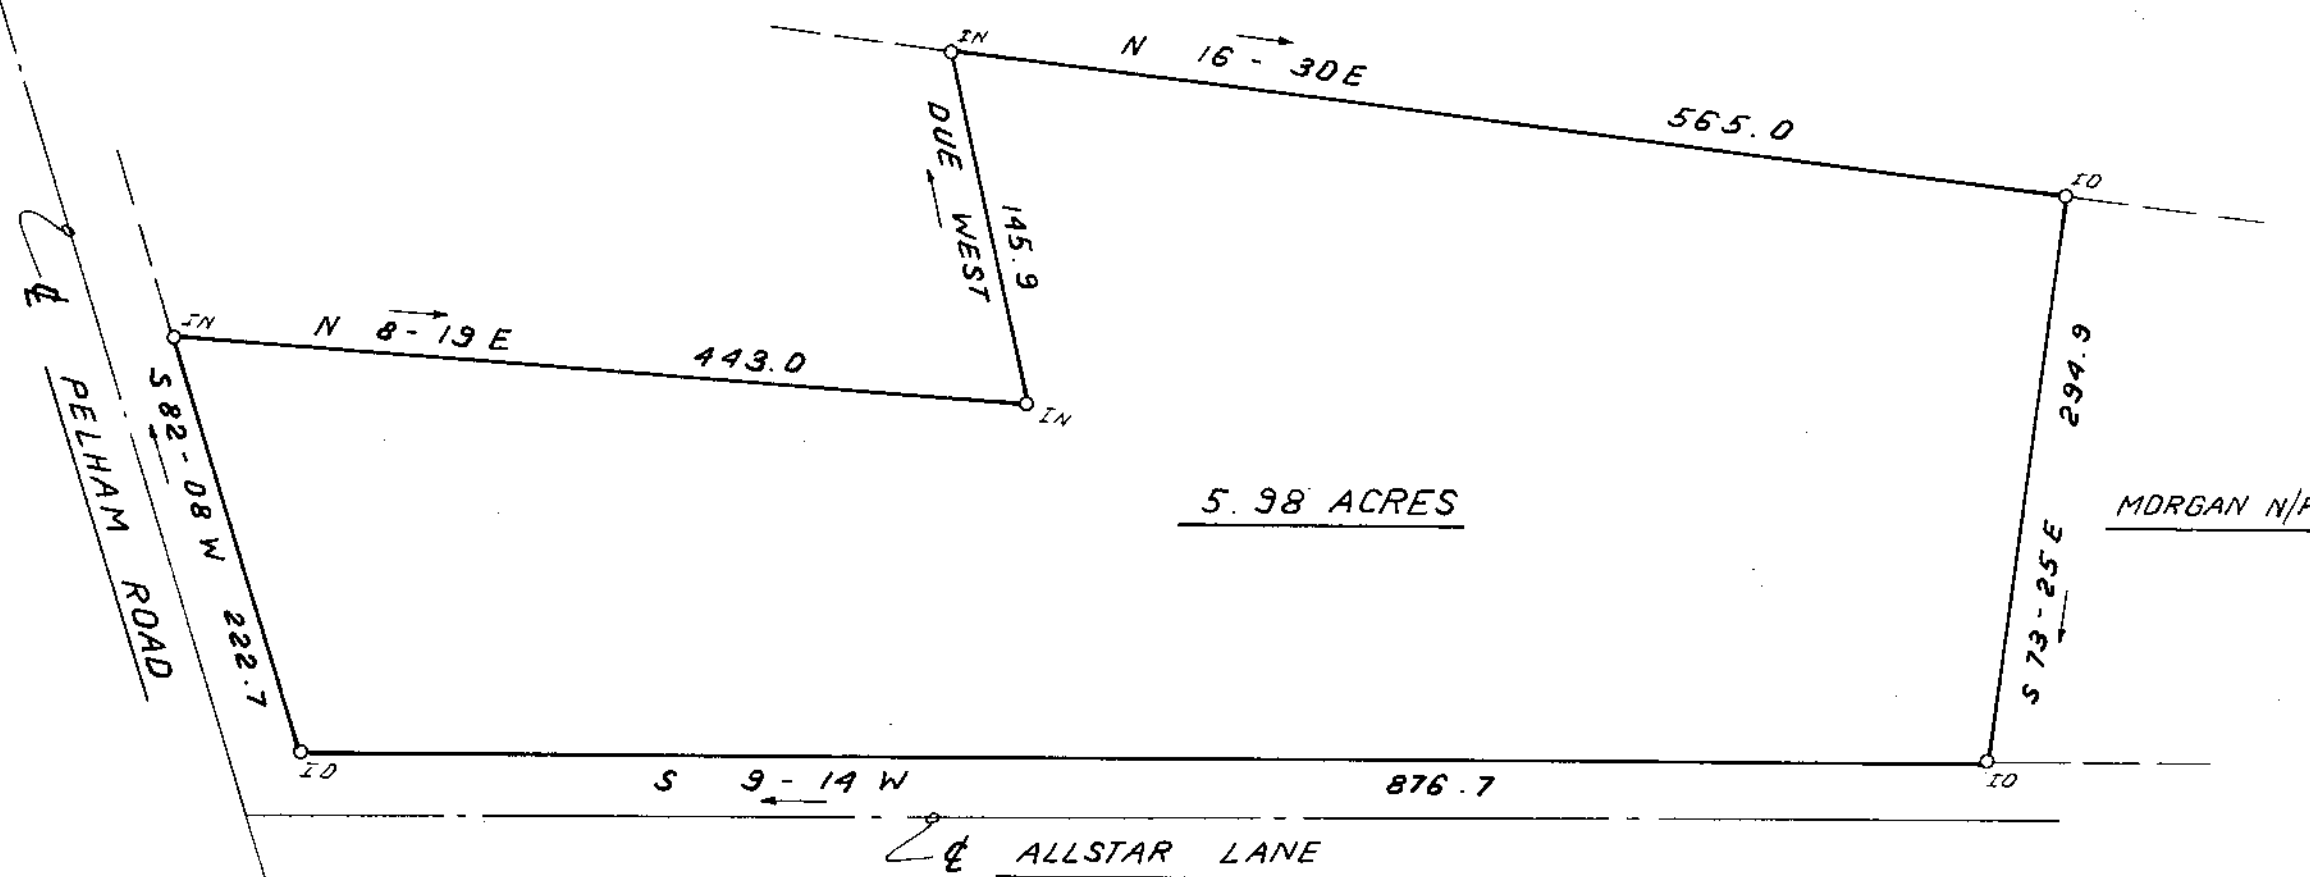

8 K-11 ✓

19970

I hereby certify that the ratio of precision of the field survey is 1/5,000 as shown hereon and the area was determined by GMD Method.

James R. Freeland
James R. Freeland RLS & PE 4781



STATE OF SOUTH CAROLINA
GREENVILLE COUNTY

PROPERTY OF
~~MARGARET D. MORGAN~~

FREELAND & ASSOCIATES
Engineers • Land Surveyors
GREENVILLE, S.C.

SURVEY L.T.
DRAWN B.R.
CHECK *[Signature]*
SCALE 1" = 100
DATE DEC. 4, 1980
DWG. NO. 5994 - A