


FILED
GREENVILLE CO. S. C.
FEB 16 4 24 PM '81
DONNIE S. TANKERSLEY
R.M.C.

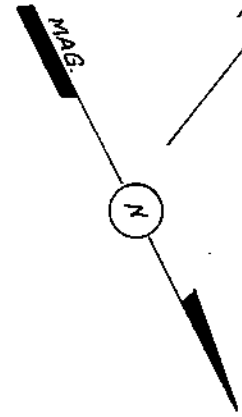

10' SAN. SEWER EASEMENT

PART LOT 13
COLONIAL ESTATES

PART LOT 13
COLONIAL ESTATES




PART LOT 18
GOWER ESTATES

8-K-30

FEB 16 1981

I hereby certify that the ratio of precision of the field survey is 1/10,000 as shown hereon and the area was determined by the DMD Method.

James H. Freeland
James H. Freeland RLS & PE 4781

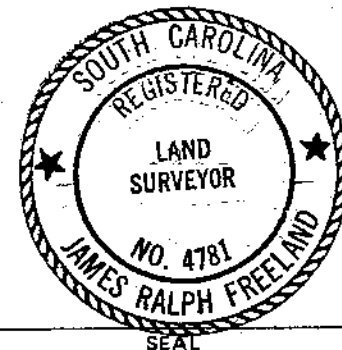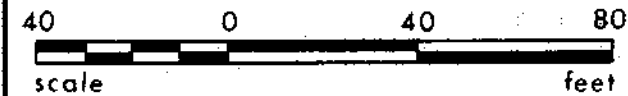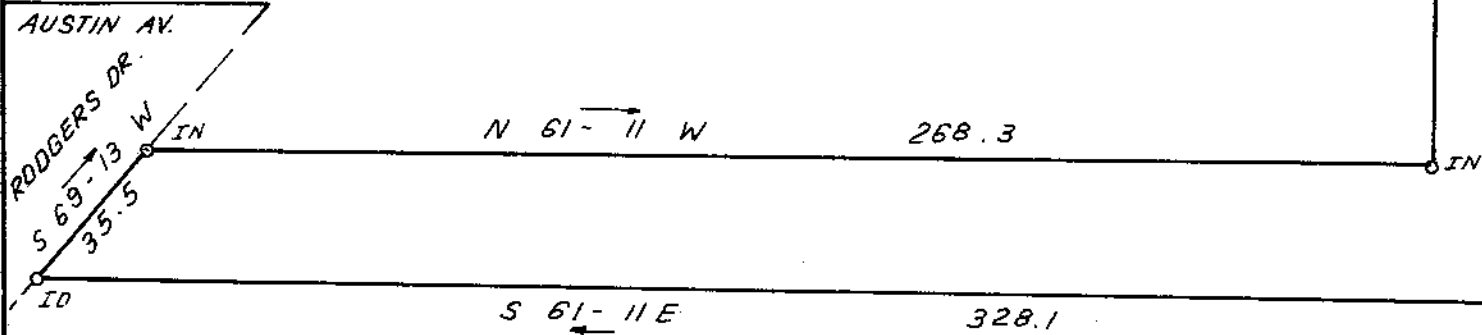

STATE OF SOUTH CAROLINA
GREENVILLE COUNTY

PROPERTY OF
DAVID G. ELLISON
FRANCES D. ELLISON

FREELAND & ASSOCIATES
Engineers • Land Surveyors
GREENVILLE, S.C.

SURVEY R.P.
DRAWN B.R.
CHECK
SCALE 1" = 40'
DATE FEB. 4. 81
DWG. NO. 6146

RECORDED