

MICROFILMED



REFERENCE: TAX MAP 537.4-1-17

DEEDS 1034-664
1102-956
1123-180


FILED GREENVILLE CO. S.C.
7F-16
5E-17

FEB 24 11 30 AM '81

DONNIE S. TANKERSLEY
R.M.C.

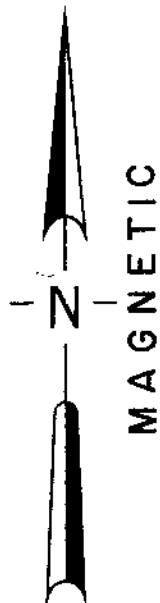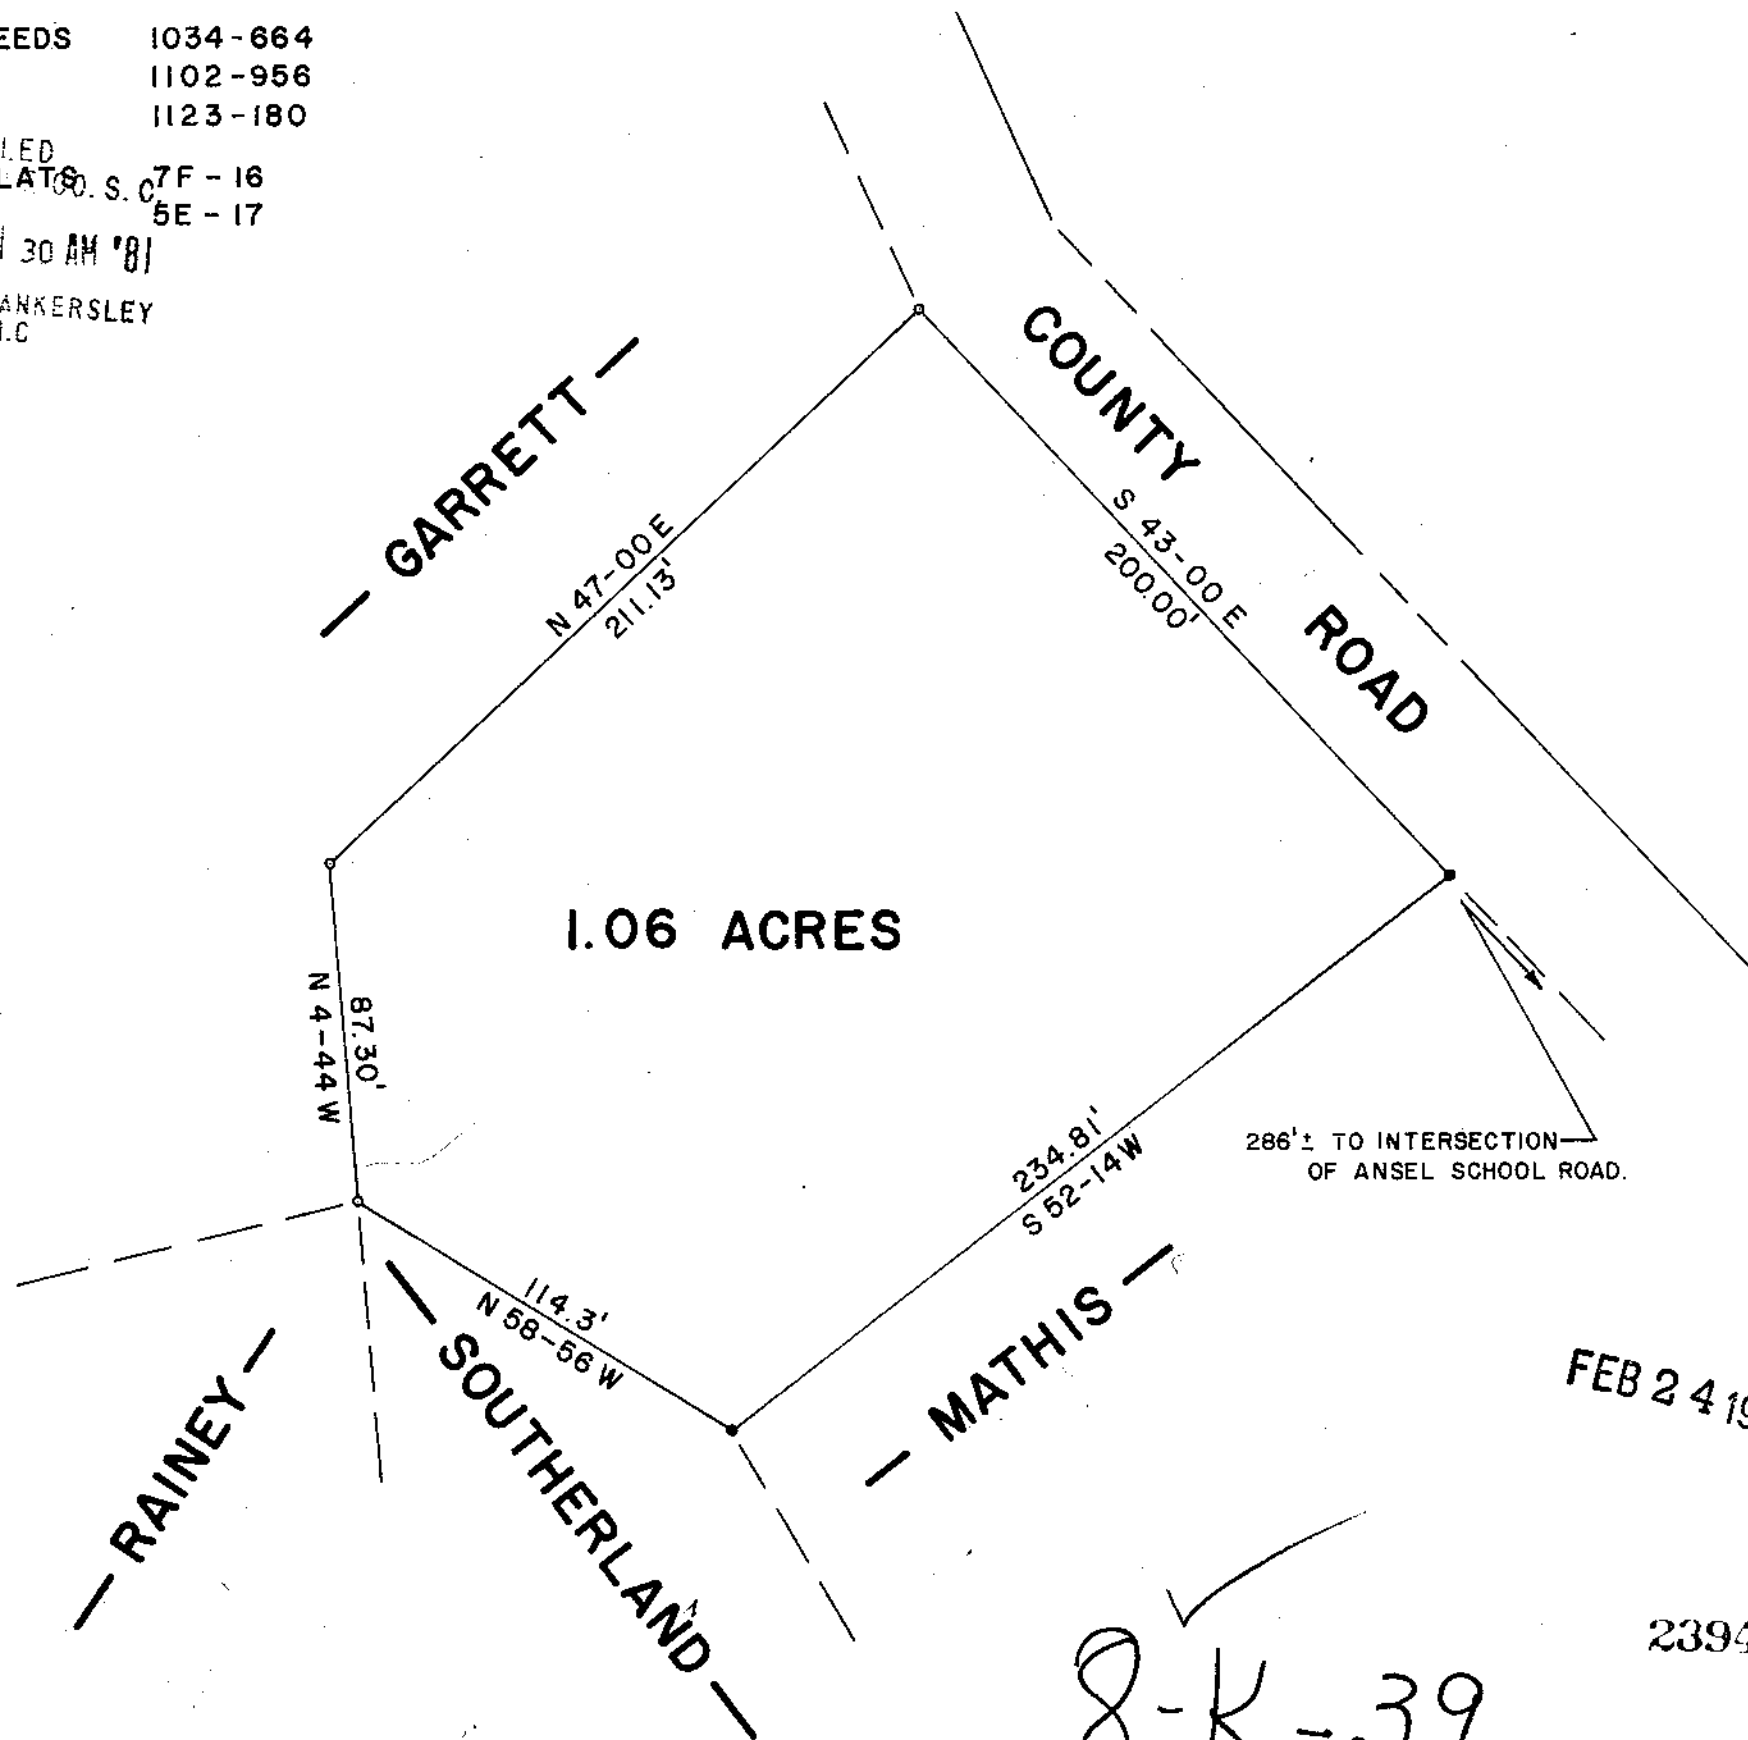

LOCATION MAP

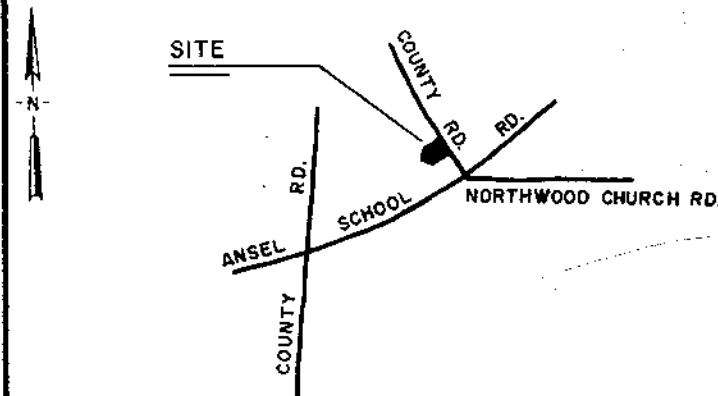


LEGEND

- I.P. SET
- I.P. FOUND
- ◊ STONE
- ⊙ R.R. SPIKE

I hereby certify that the ratio of precision of the field survey is 1/ as shown hereon and the area was determined by the coordinate method of area calculation.

I hereby certify that the measurements as shown on this plat are correct and that there are no encroachments or projections other than shown.

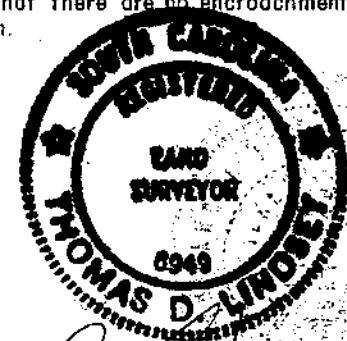

Thomas D. Lindley
SIGNATURE DATE 2-15-81

PROPERTY OF
THELMA W. GARRETT

SURVEYED FOR
DAVID J. LINDLEY

GREENVILLE COUNTY SOUTH CAROLINA



DRAWN	CHECK	DATE	JOB NO.
TDL	TDL	14 FEB 81	1319

LINDSEY & ASSOCIATES
HWY. 253 RT. 1, TAYLORS S.C. 29687
LAND & HYDROGRAPHIC SURVEYORS

FEB 24 1981

23949

8-K-39

GOTO 1 FEB 24 81 935

PRINT MACHINE INC.

5.0001