


FILED  
GREENVILLE CO. S.C.  
MAR 31 2 34 PM '81  
DONNIE S. TANKERSLEY  
R.M.C.

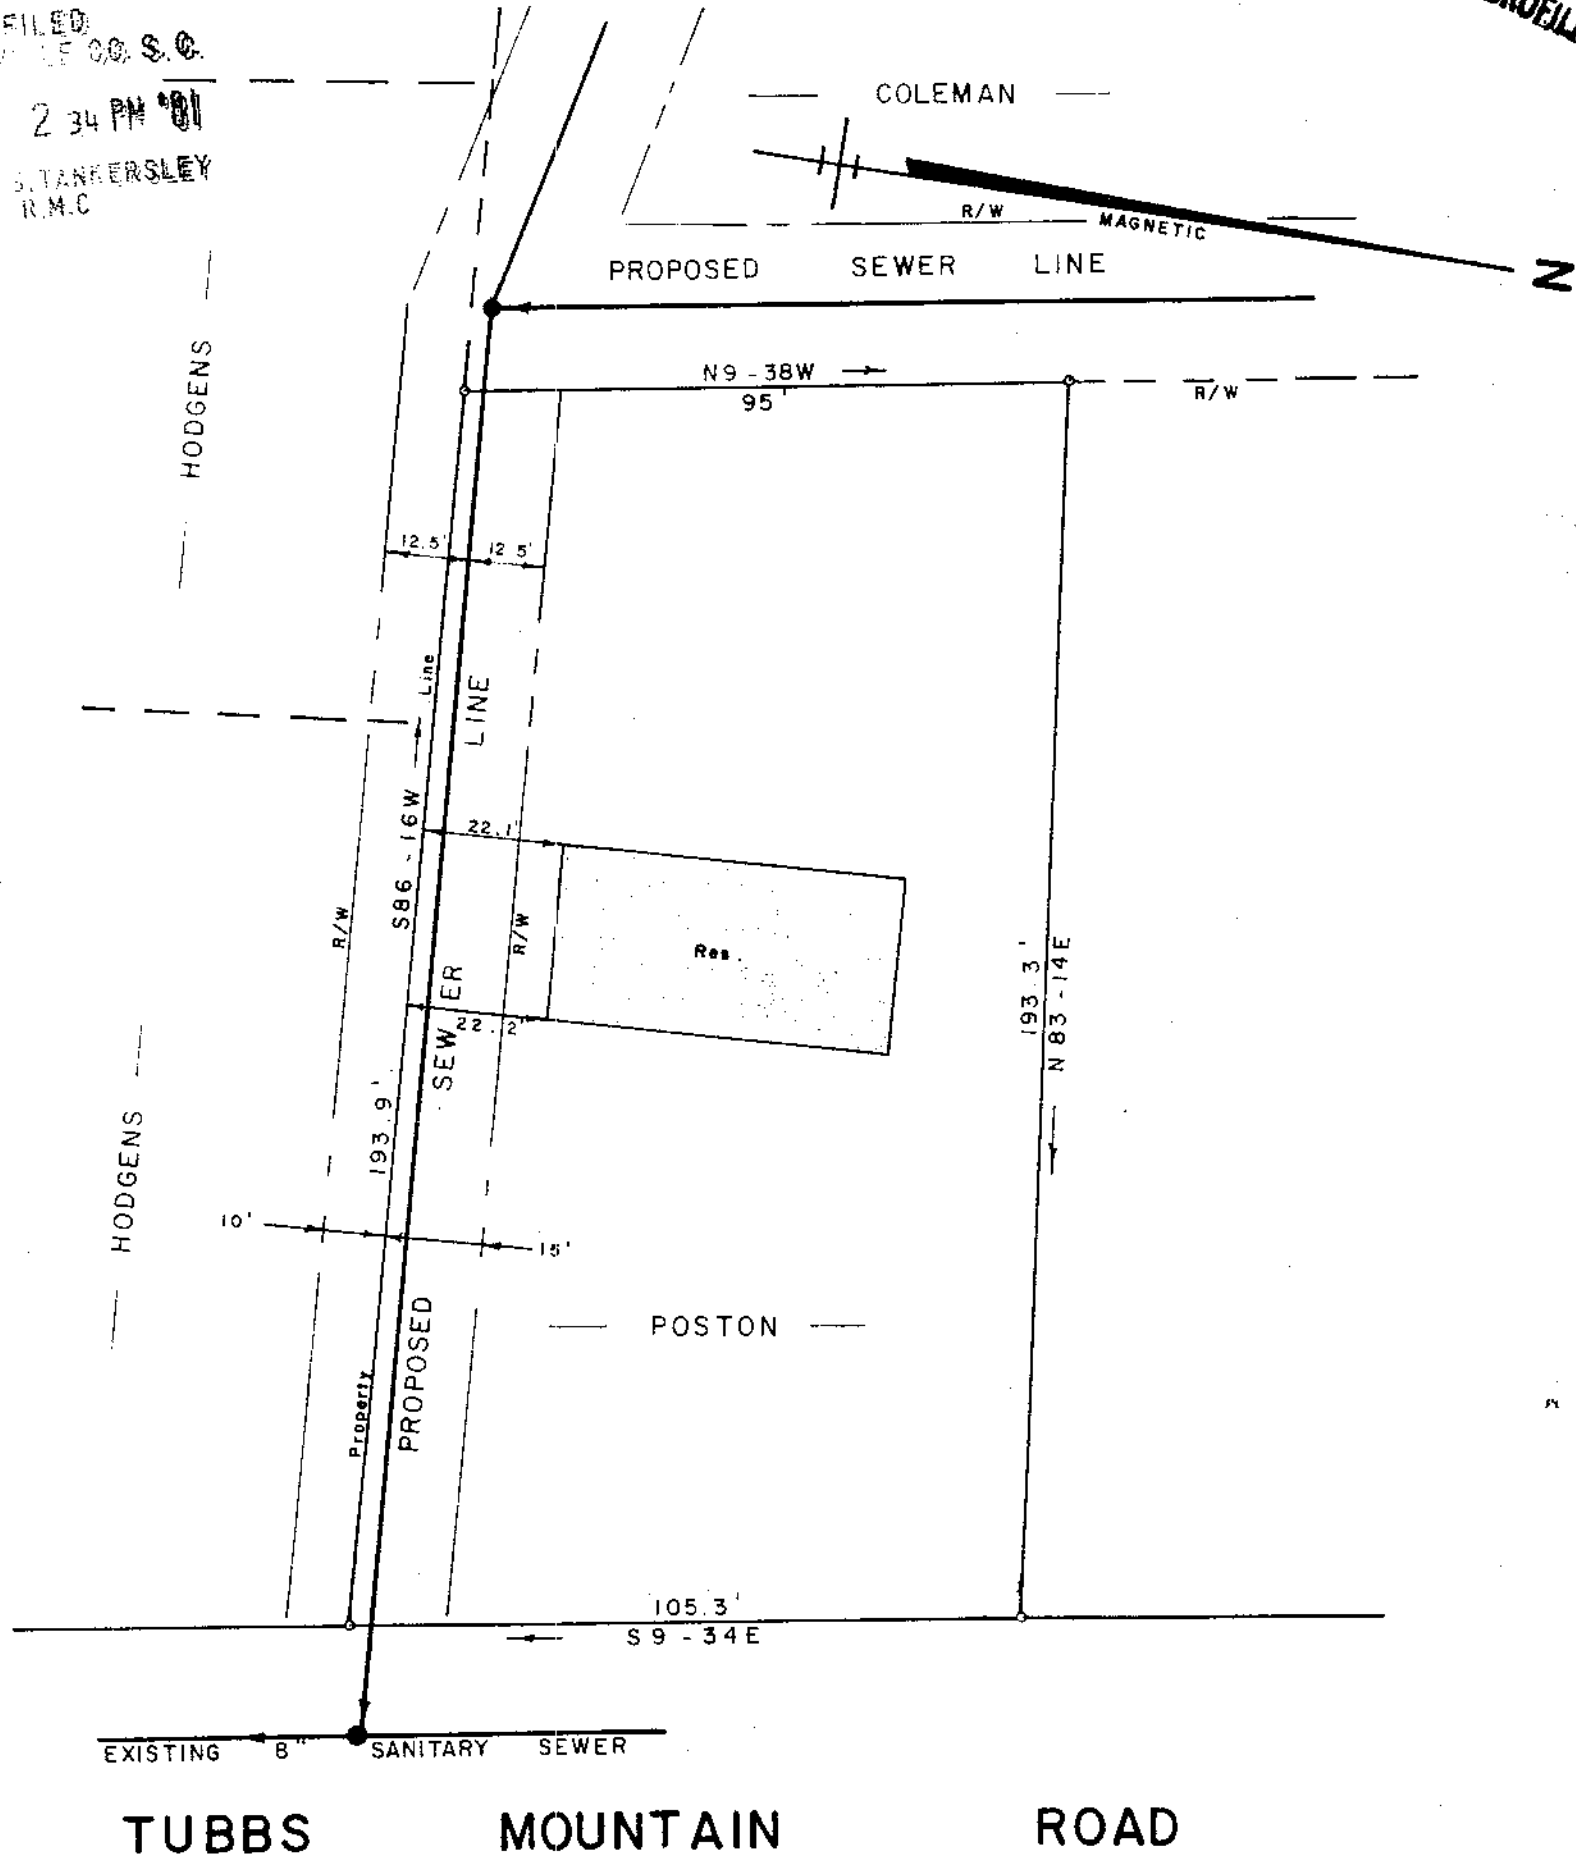


SANITARY SEWER LINE ACQUISITION  
FOR  
GEORGE L. COLEMAN JR.  
TRAVELERS REST GREENVILLE CO.

SOUTH CAROLINA  
JANUARY 21, 1981

*J.K. 68*

27417

SCALE: 1" = 30'

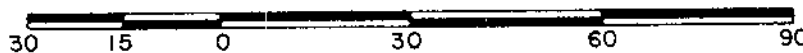

W. R. WILLIAMS, JR.  
ENGINEER/SURVEYOR  
P.E. & L.S. No. 3979  
15 S. MAIN STREET  
TRAVELERS REST, S.C.  
29690

"I hereby certify that the ratio of precision of the field survey is 1/ as shown hereon and the area was determined by DMD method of area calculation."

*W.R. Williams Jr.* P.E. & L.S. No. 3979

F.B. # 38

503.3-1-PT.16.6

GC10 -----3 MR31 81

085

