


(269-1-11.4) EUROPEAN HEALTH SPA

MICROFILMED

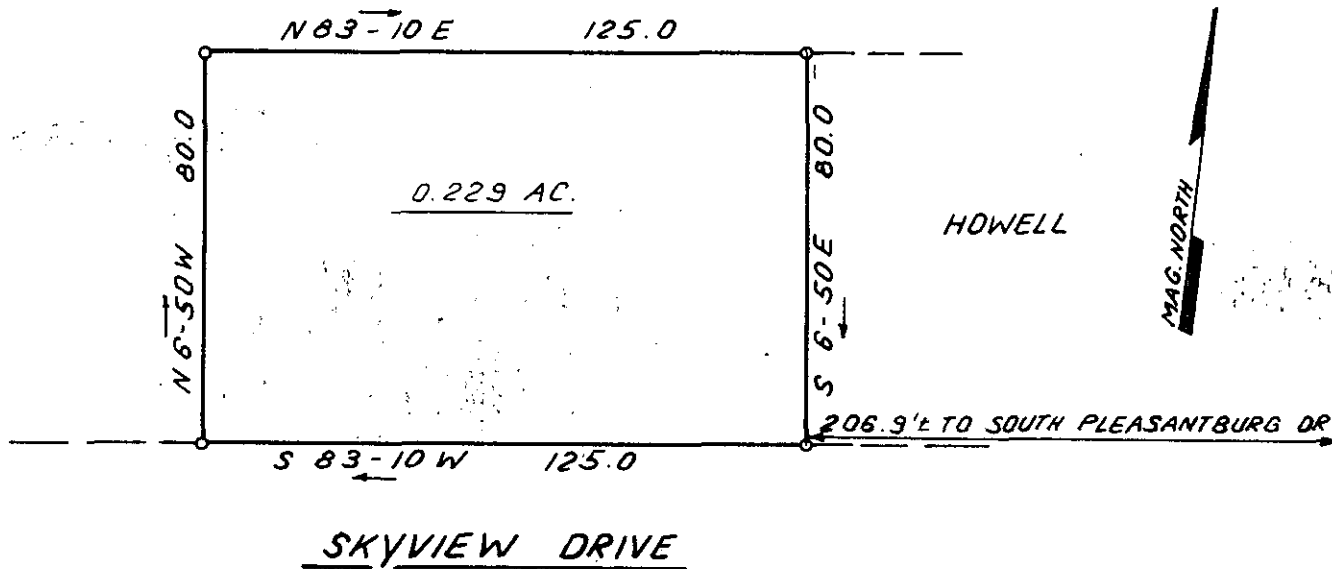

FILED  
 GREENVILLE CO. S.C.  
 MAR 18 12 47 PM '81  
 DONNIE S. TANKERSLEY  
 R.M.C.

I hereby certify that the ratio of precision of the field survey is 1:5000 as shown hereon and the area was determined by DMD Method.

*James R. Freeland*  
 James R. Freeland RLS & PE 4781  
 269-1-11.9

MAR 18 1981

26097

✓ 8-M-29

STATE OF SOUTH CAROLINA  
 GREENVILLE COUNTY

FREELAND & ASSOCIATES  
 Engineers • Land Surveyors

GREENVILLE, S.C.

SURVEY B.H.  
 DRAWN B.R.  
 CHECK MC  
 SCALE 1" = 40'  
 DATE 3.2.81  
 DWG. NO. 6218

SURVEY FOR

JOE D. HOWELL



PRINT MACHINE INC.