


MICROFILMED

3.0001

FILED  
GREENVILLE CO. S. C.

MAR 18 4 42 PM '81


DONNIE S. TANKERSLEY  
R.M.C.

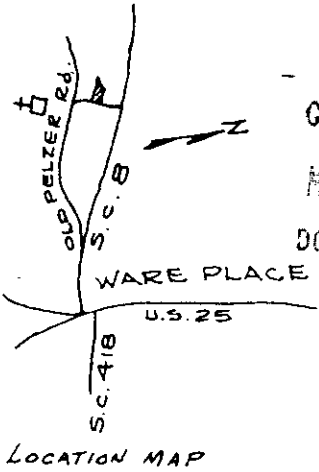

364

3 MR18 81

GCTO

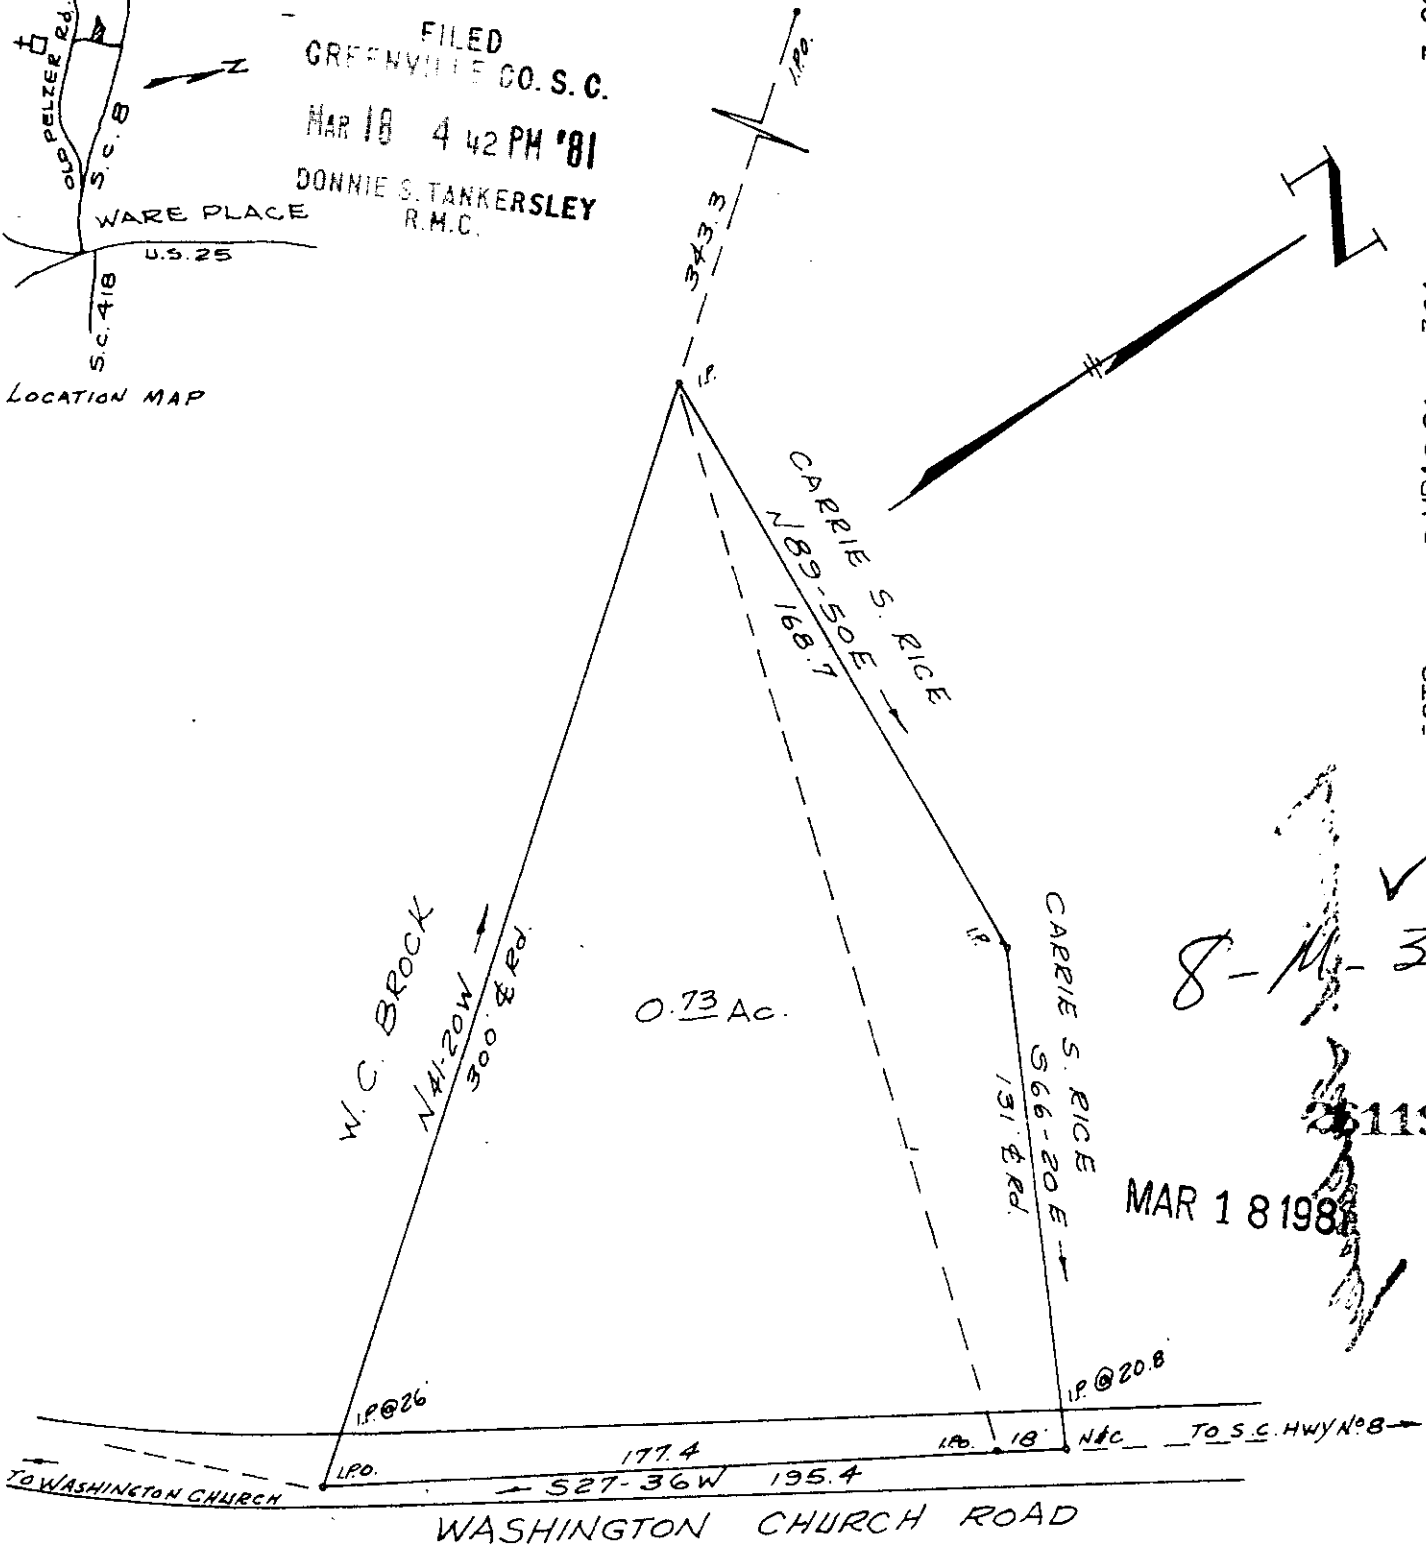

8-M-33

25119

MAR 18 1981

SURVEY FOR  
 WASHINGTON BAPTIST CHURCH  
 GREENVILLE, CO. S. C.  
 SCALE 1"=50'

NOV 15, 1980

I HEREBY CERTIFY THAT THE RATIO OF PRECISION OF THE FIELD SURVEY IS 1/5,000 AS SHOWN HEREON AND THE AREA WAS DETERMINED BY THE METHOD OF AREA CALCULATION.

James L. Strickland

JAMES L. STRICKLAND LAND SURVEYOR  
 RT. 3 BOX 288AA  
 PELZER, S. C. 29669  
 (803) 243-3278