


MICROFILMED

LOT 59

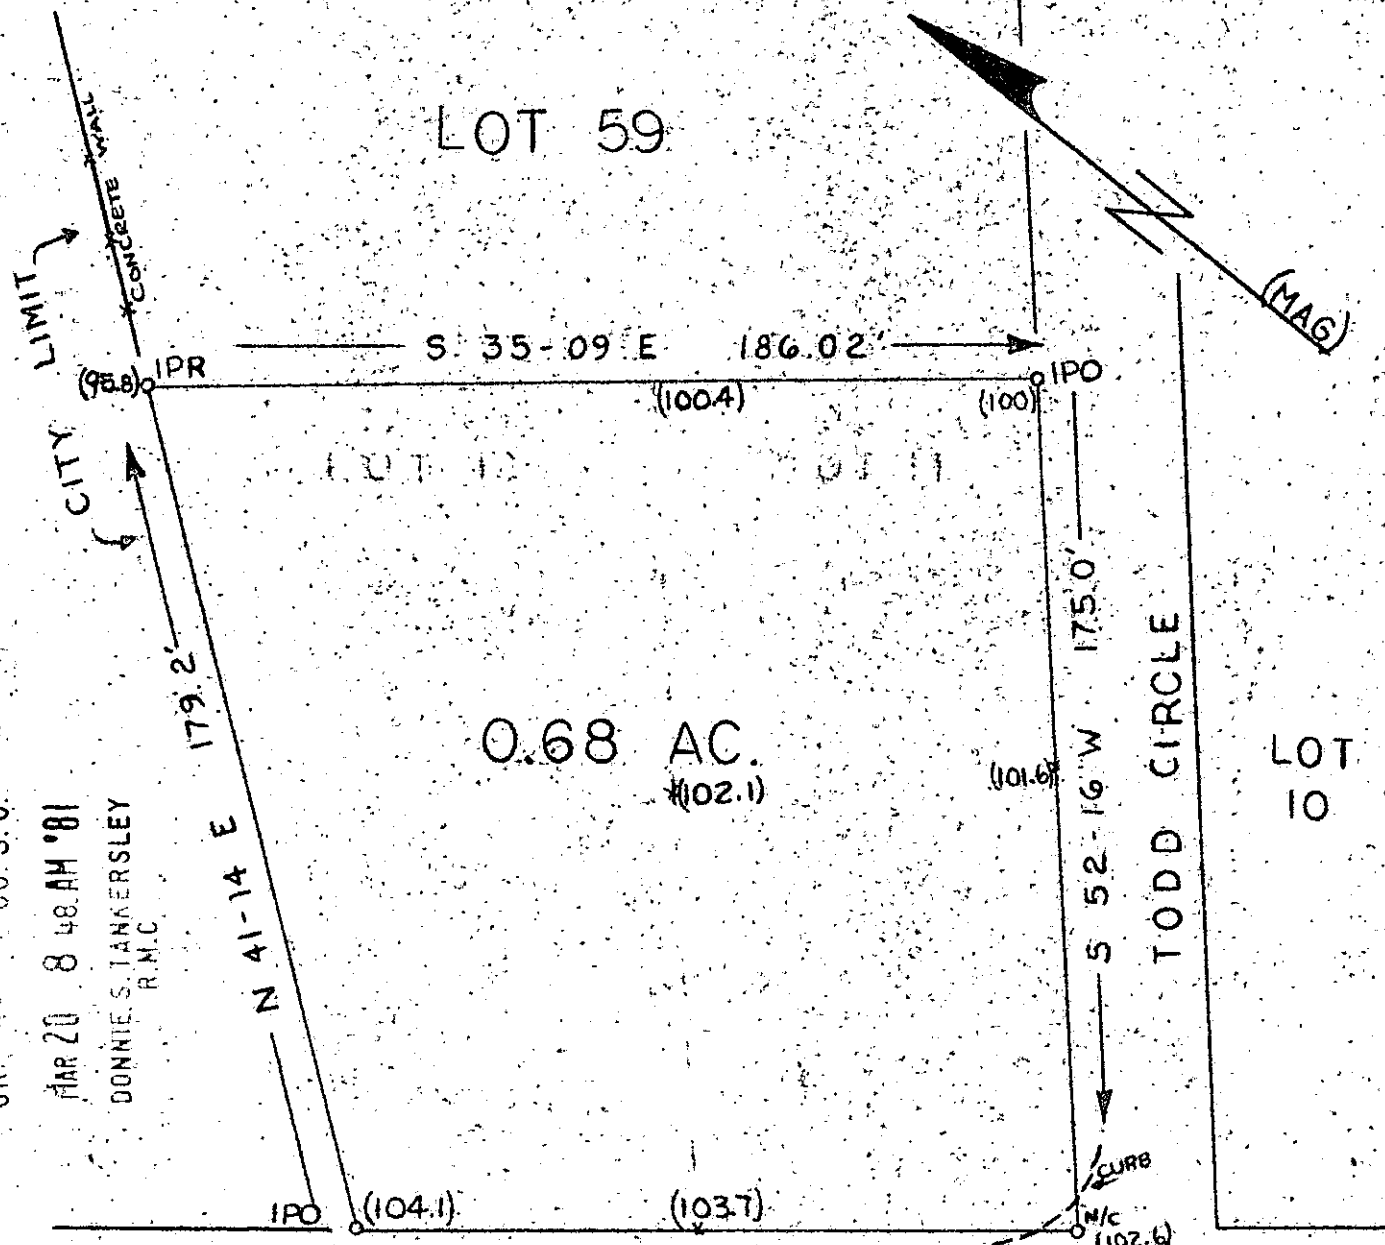

FILED
 GREENVILLE CO. S.C.
 MAR 20 8 48 AM '81
 DONNIE S. TANKERSLEY
 R.M.C.

GC10
 3 MR20 81

← TO G'VILLE —

OLD U.S. 276

TO SIMPSONVILLE →

REFER: P.B. 5 PG. 34

26279

18-M-38


ELEV = (100.0)

CITY OF SIMPSONVILLE

STATE OF SOUTH CAROLINA
 GREENVILLE COUNTY

FREELAND & ASSOCIATES
 Engineers • Land Surveyors

GREENVILLE, S. C.

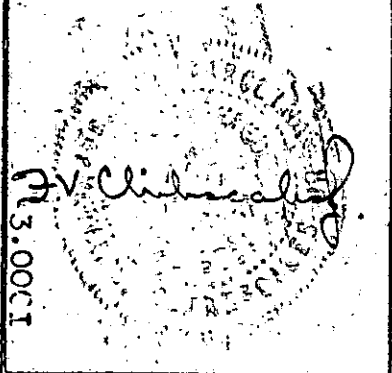

PROPERTY OF
 MARK LUREY

SURVEY FVC
DRAWN LAB
CHECK
SCALE 1" = 40'
DATE 5-16-79
DWG. NO.

MAR 20 1981

SEAL