


MICROFILMED

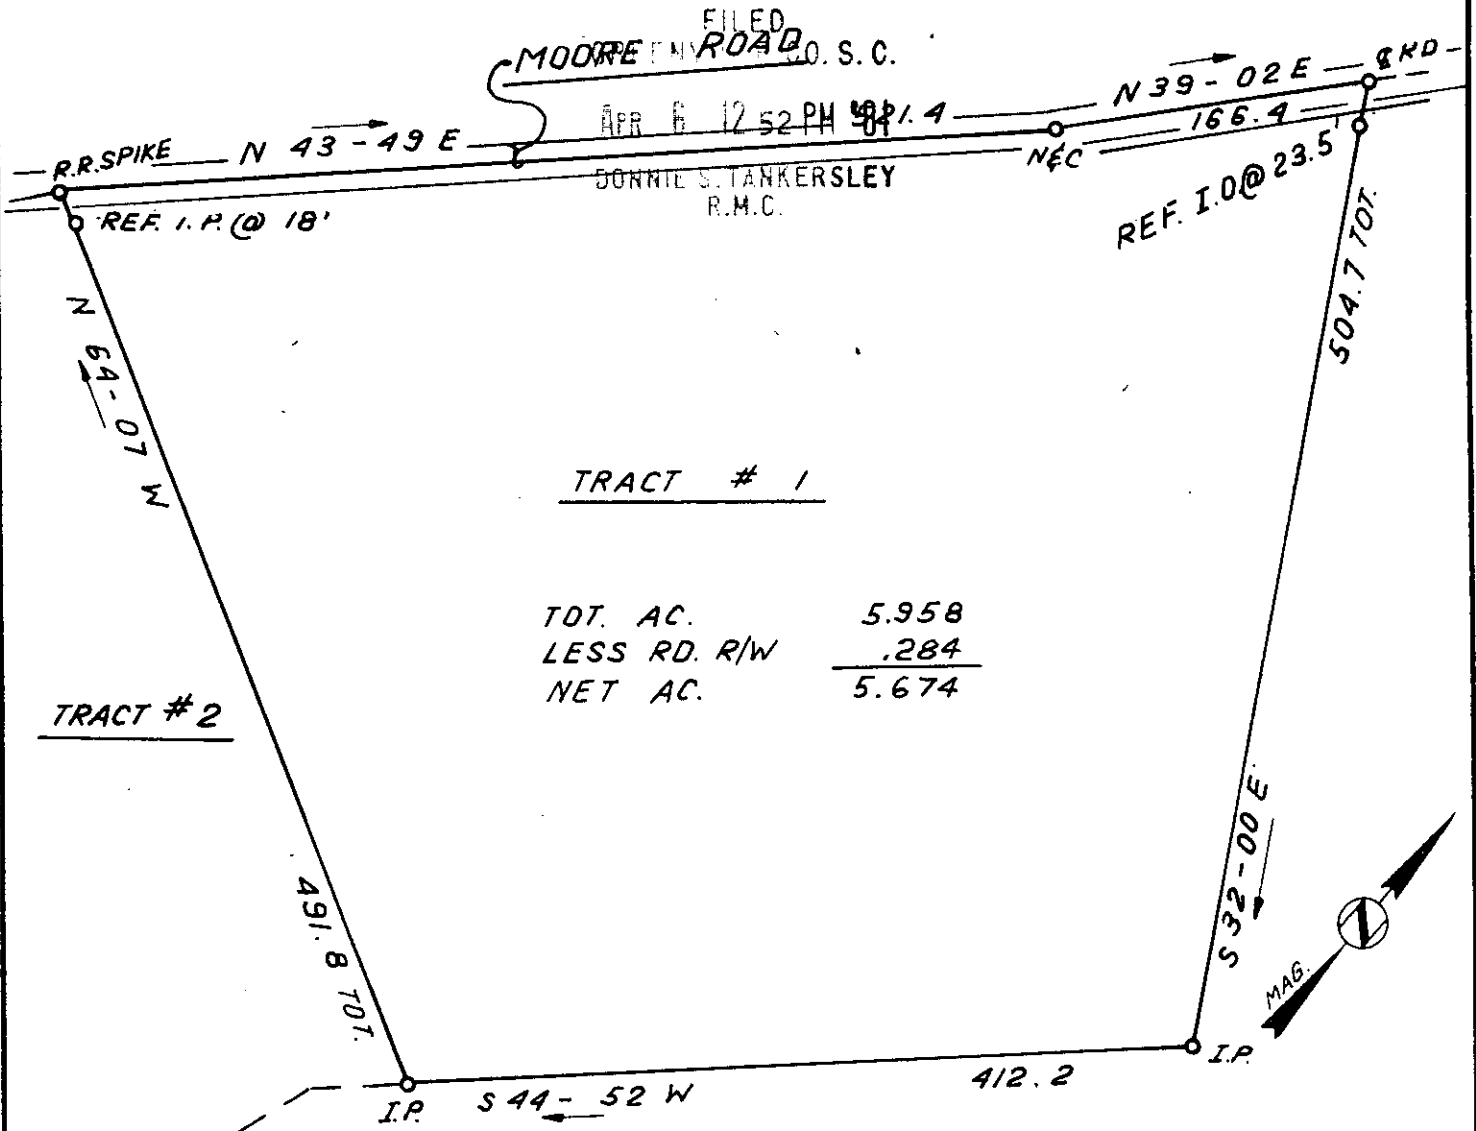

TRACT # 1

TOT. AC.	5.958
LESS RD. R/W	.284
NET AC.	5.674

TRACT # 2

TRACT # 3

✓ J.M.-66

27958 APR 6 1981

Reviewed and Approved:
Janet H. Farr
for F.W. att

REVISION ON 3-27-81 CORRECT BEARINGS TO MAGNETIC NORTH

**STATE OF SOUTH CAROLINA
GREENVILLE COUNTY**

FREELAND & ASSOCIATES
Engineers • Land Surveyors

GREENVILLE, S.C.

TRACT # 1

LOYD A. SMITH LIFE ESTATE

SURVEY FL.
DRAWN B.R.
CHECK F.L.
SCALE 1" = 100'
DATE OCT. 24.79
DWG. NO. 79-4226-D



SEAL

3.00 8
141801