


MICROFILMED

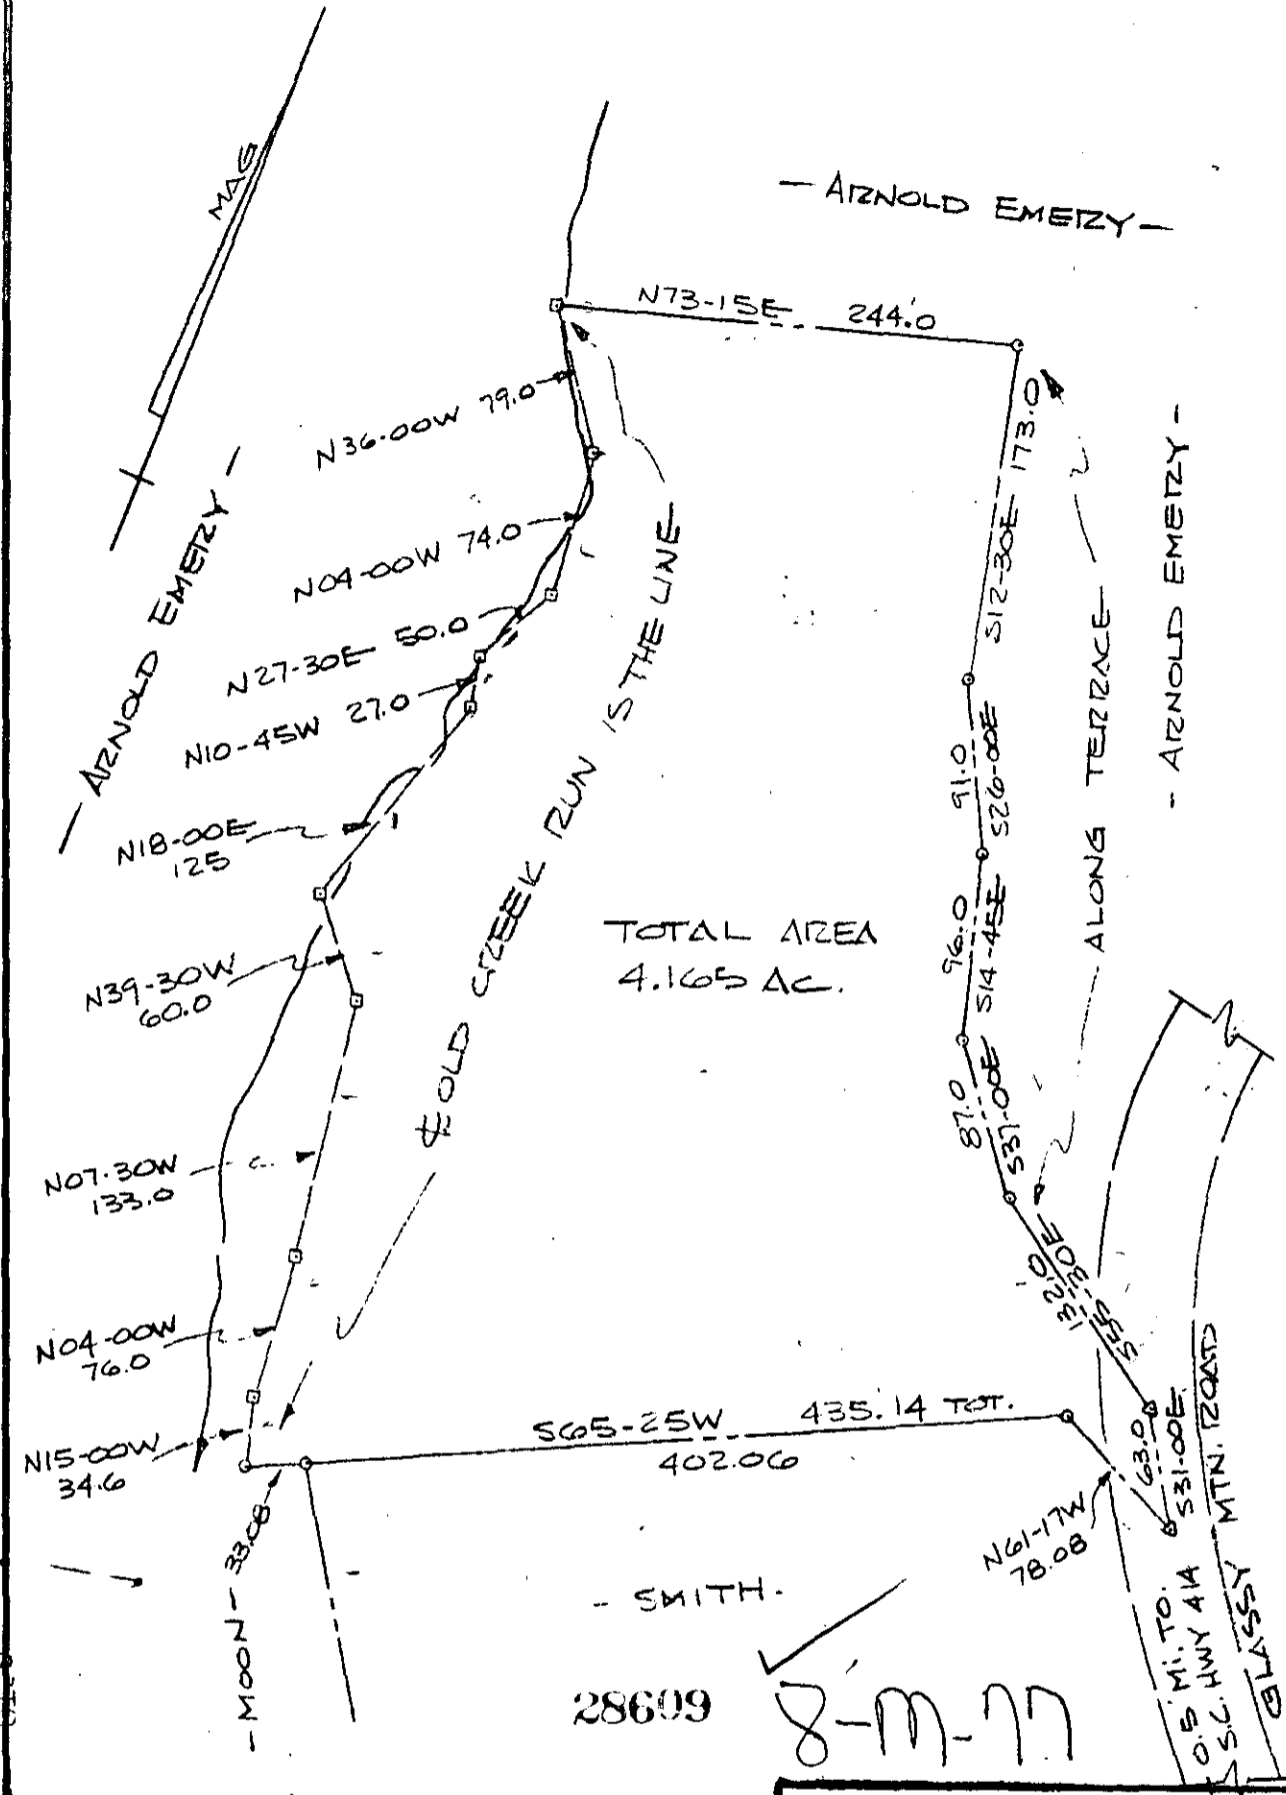

FILED  
 GREENVILLE CO. S.C. APR 10 1981  
 APR 10 9 47 AM '81  
 DONNIE S. TANKERSLEY  
 R.M.C.

**THIS PLAT IS NOT A SUBDIVISION AS DEFINED BY THE GREENVILLE COUNTY SUBDIVISION REGULATIONS.**  
 4/10/81 *F.J. Forbes*  
 Chairman, Secretary, or Director of Planning.  
 Greenville County Planning Commission

I HEREBY CERTIFY THAT THE RATIO OF PRECISION OF THE FIELD SURVEY IS 1/5000 AS SHOWN HEREON AND THE AREA WAS DETERMINED BY DMD METHOD OF AREA CALCULATION.  
*Robert B. Spearman*  
 ROBERT B. SPEARMAN

TITLE: SURVEY FOR  
 JOE A. MOON &  
 DORIS H. MOON

STATE: SOUTH CAROLINA COUNTY: GREENVILLE  
 SCALE: 1"=100' DATE: 4/8/81 REF. NO.

LEGEND:  
 ● IRON PIN (OLD)  
 ○ IRON PIN (NEW)  
 △ NAIL & CAP  
 □ AS NOTED

GRAPHIC SCALE:  
 0 50 100

ROBERT R. SPEARMAN  
 Registered Surveyor 3615  
 Post Office Box 6  
 Easley, South Carolina 29840  
 PH. 803-859-2309

