



MICROFILMED

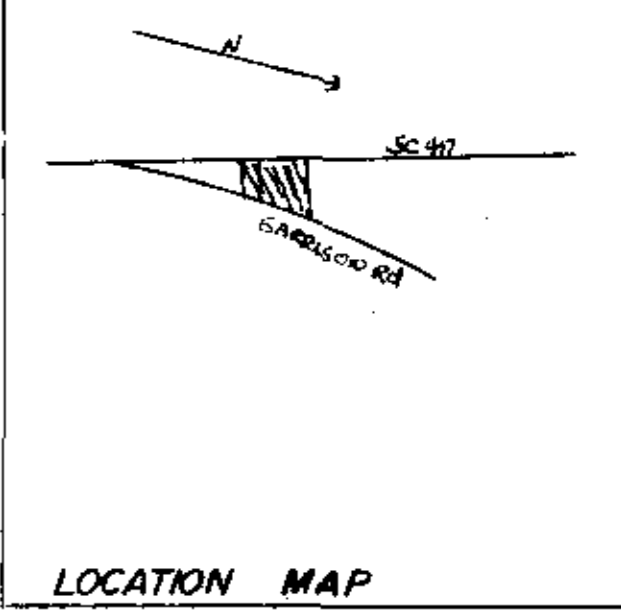

MAGNETIC NORTH

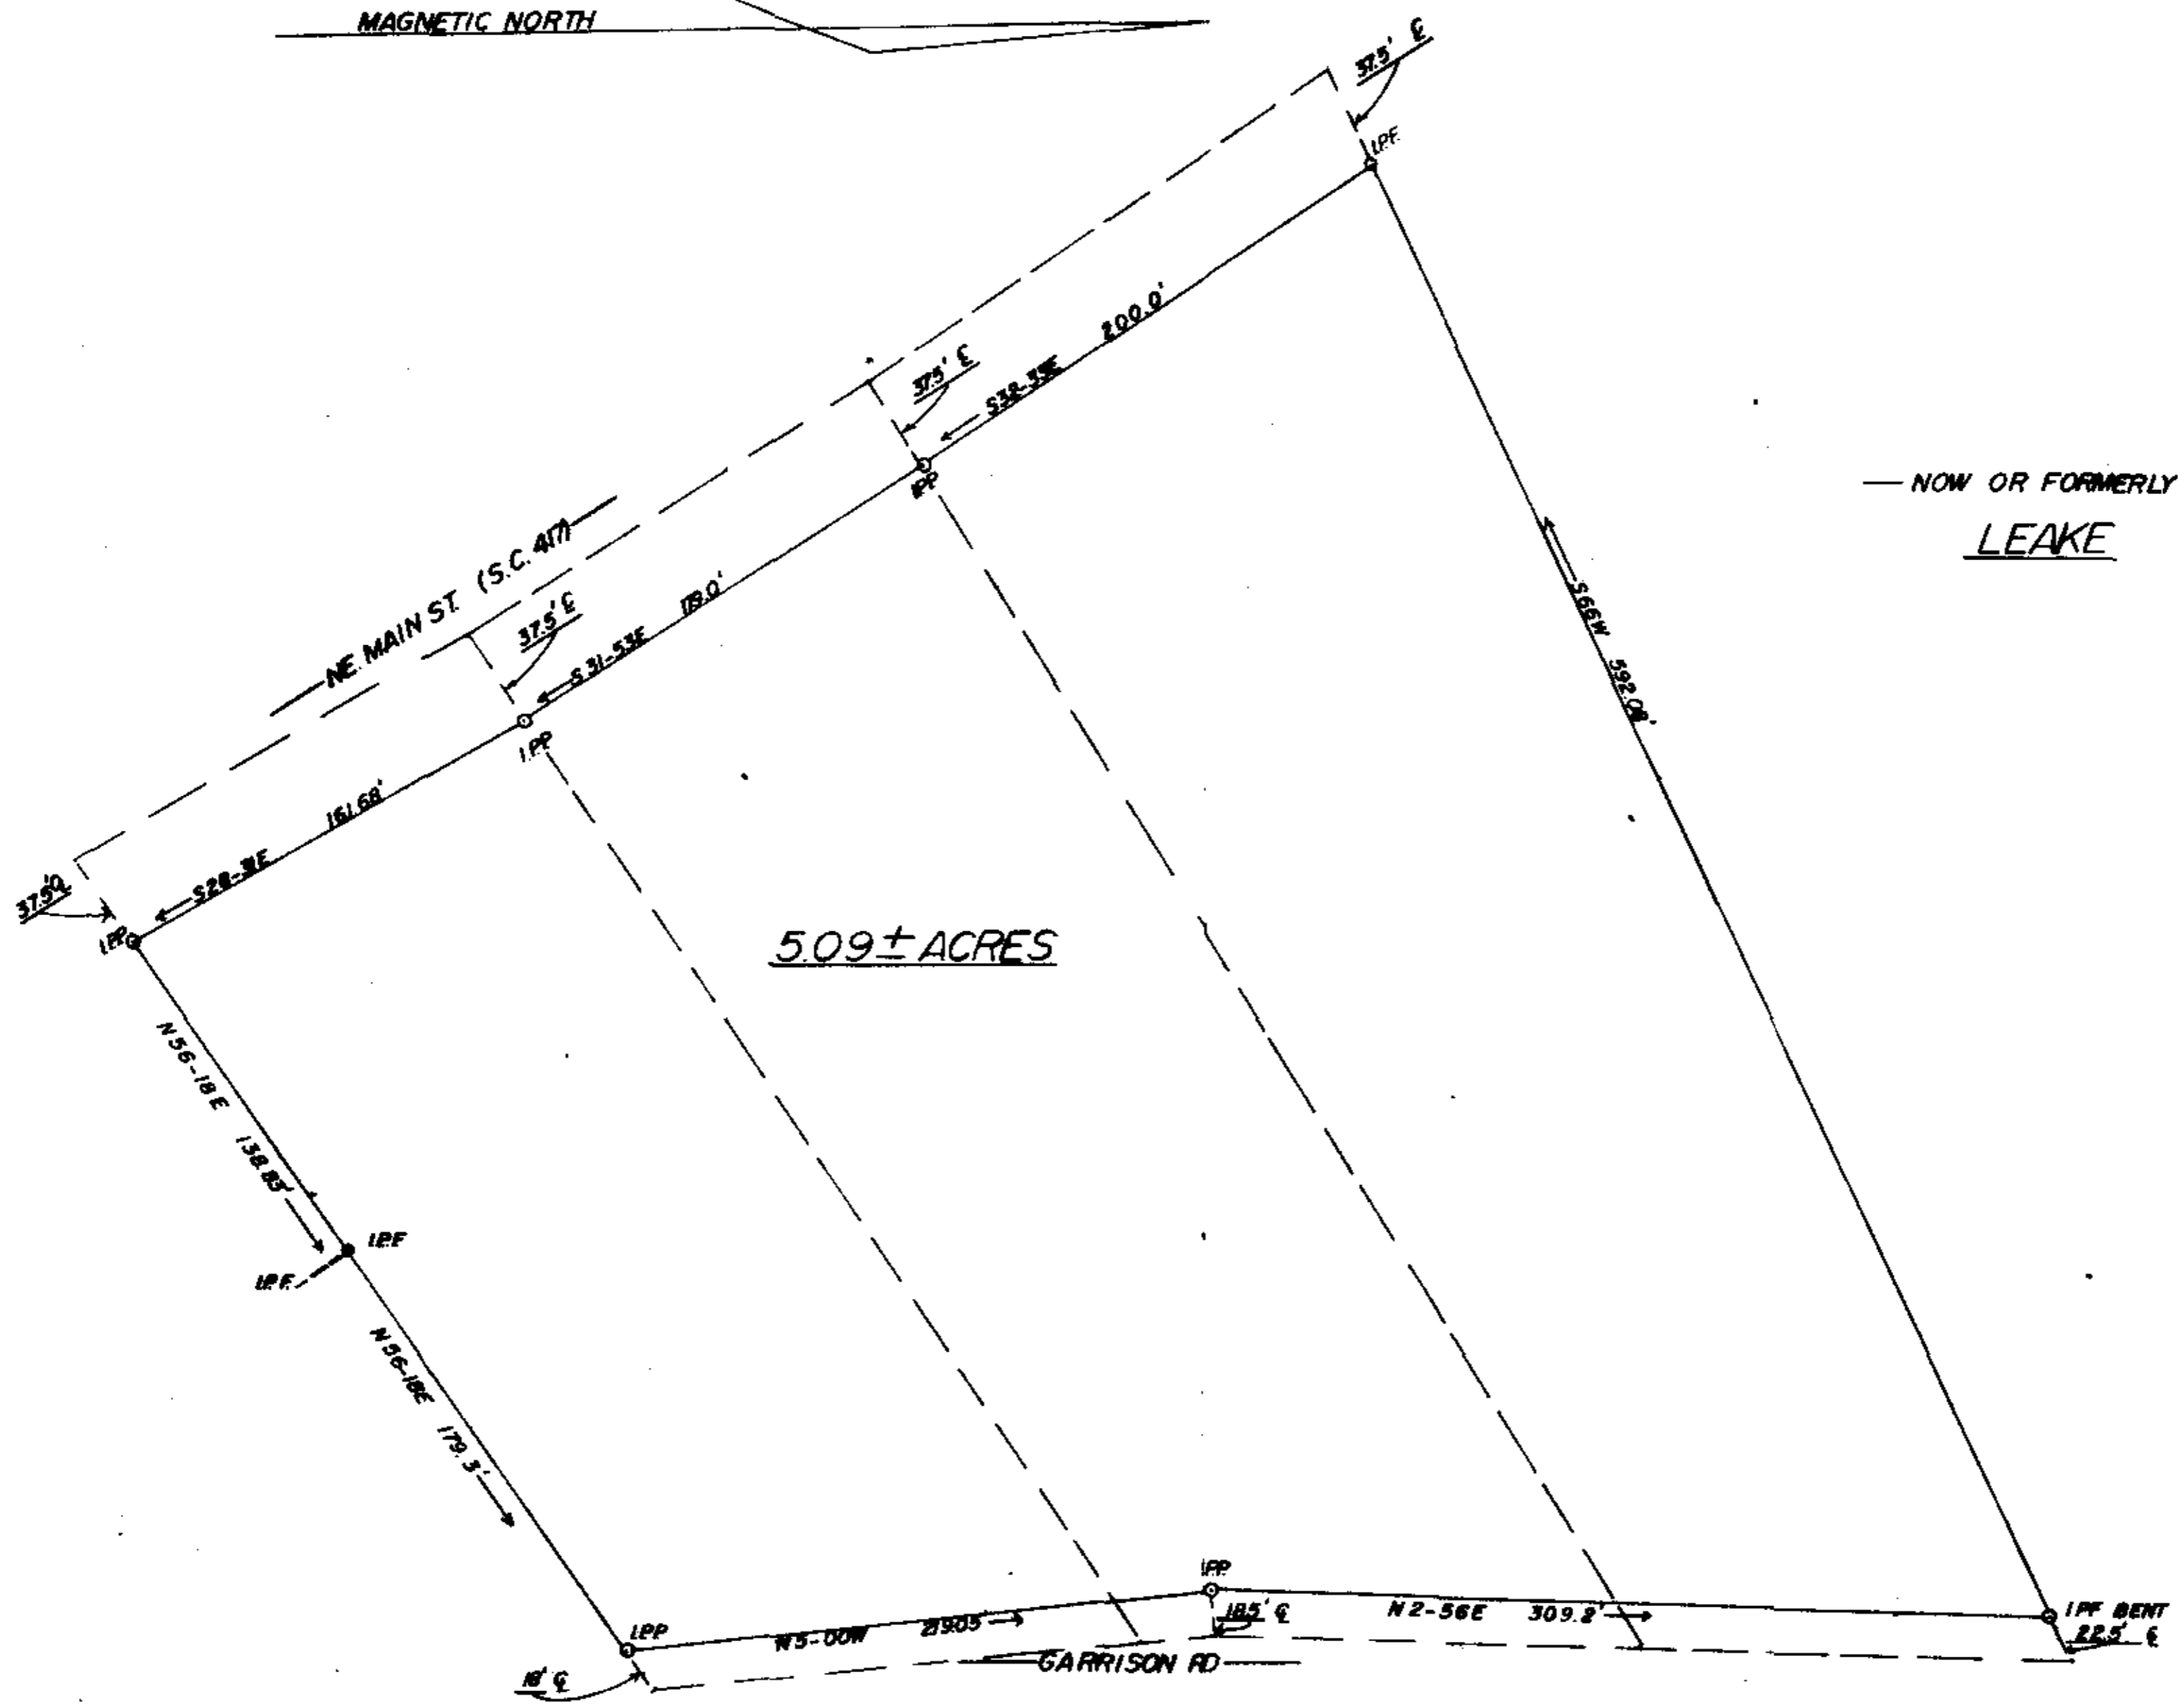

— NOW OR FORMERLY —
LEAKE

— NOW OR FORMERLY —
SLOAN

SURVEYED AT THE REQUEST OF: RALPH S HENDRICKS
SIMPSONVILLE, GREENVILLE COUNTY, SOUTH CAROLINA
JULY, 1981
SCALE— 1" = 50'

J. L. Montgomery, III
J. L. MONTGOMERY, III R.L.S.



NOTE: INFORMATION TAKEN FROM PLAT BY
W. J. RIDDLE, R.L.S. MAY 1944
 SEE BLOCK BOOK PAGE 300, SECT. 1, LOTS 6 & 7

FILED
 GREENVILLE CO. S. C.
 JUL 30 3 03 PM '81
 DONNIE S. TANKERSLEY
 R.M.C.

2733

8-N-63
 JUL 30 1981

"THIS IS TO CERTIFY THAT THE ERROR OF CLOSURE OF THIS SURVEY IS 1 IN 29,000, AND THE ACCURACY HAS BEEN DETERMINED BY THE D.M.D. METHOD."

DRAWN BY: J.E. MORRIS, III
 FIELD: D. PENSON, T. COOPER, J.L. MONTGOMERY

J. L. MONTGOMERY, III
 Registered Professional Surveyor
 NORTH MAPLE STREET
 SIMPSONVILLE, S.C. 29688



FILED CO. S. C.
 GREENVILLE
 JUL 30 3 03 PM '81
 DONNIE S. TANKERSLEY

8-N-62

JUL 30 1981