


NO.	DATE	REVISION

MICROFILMED

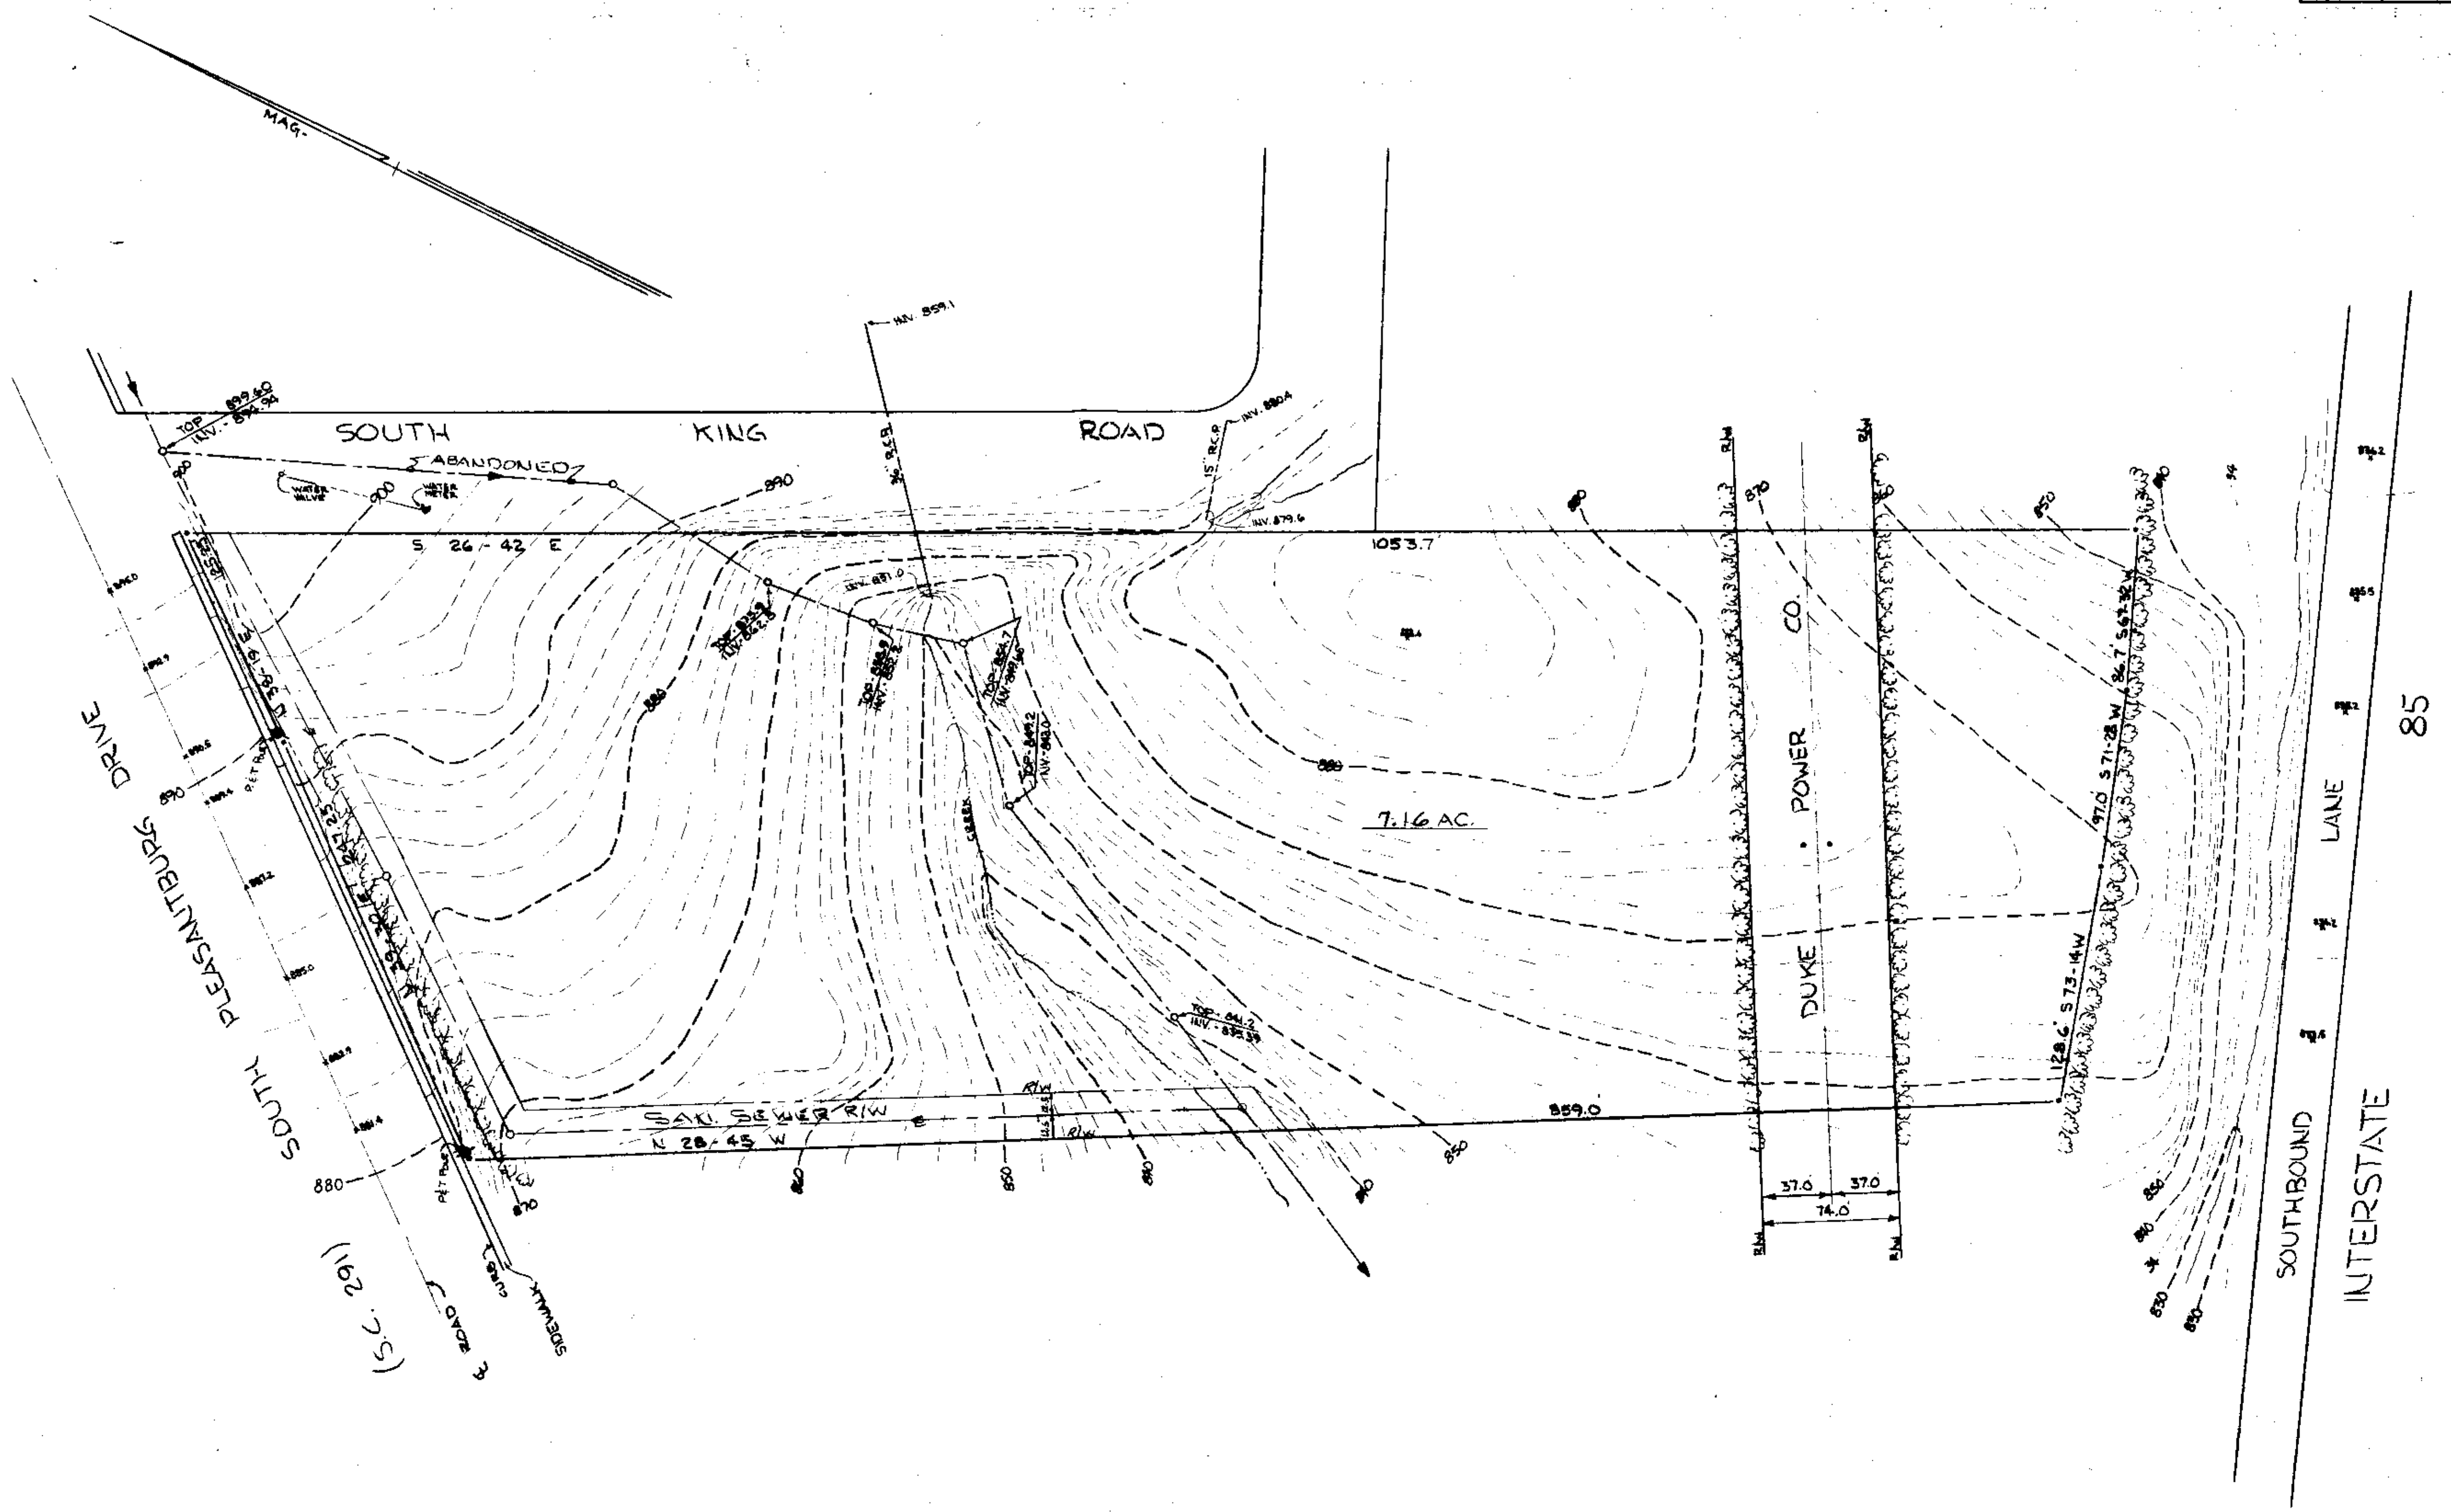

FILED
JUN 23 12 14 PM '81
DONNIE S. FANKERSLEY
R.L.C.

FILED
GREENVILLE CO. S.C.
JUN 29 12 14 PM '81
DONNIE S. FANKERSLEY
R.L.C.

34

36138 JUN 29 1981

8-N-82

I DO HEREBY CERTIFY THAT
THIS FIELD SURVEY WAS MADE
UNDER MY SUPERVISION ON 8-28-68



James D. Cain
R. L. S. # 3320

JUN 29 1981

36138

8-N-81

SCALE 1"=50'

P I A	SURVEY FOR T. C. THREATT GREENVILLE CO. S.C.	SHEET NO.
	PIEDMONT ENGINEERS & ARCHITECTS 420 PARK AVE, GREENVILLE, S.C.	DWN CKD APPD J.D.C. JOB DATE 8-28-68

SC70 1 UN2981 1247

10-0013