


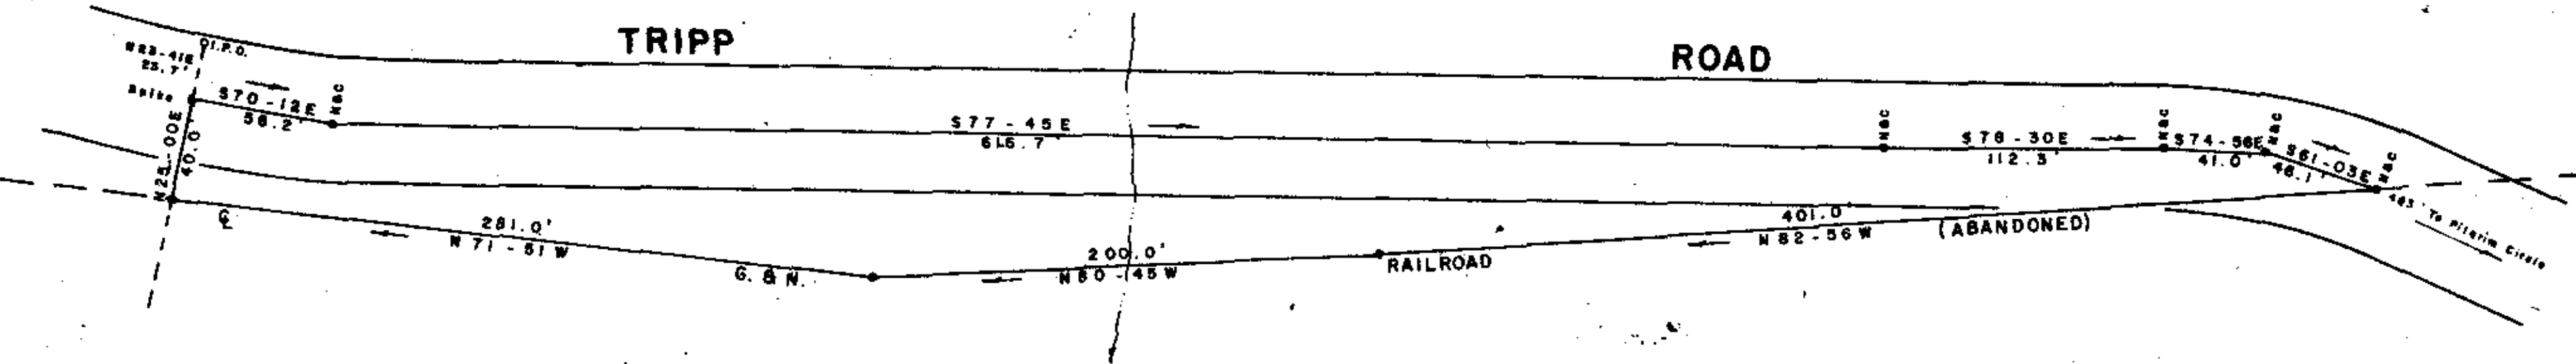

— BATSON —

TRIPP

ROAD



— JARRARD —

0.8 AC.


SURVEY FOR
JOHN C. JARRARD
 NEAR MARIETTA GREENVILLE CO.
 SOUTH CAROLINA
 SEPTEMBER 8, 1981

FILED
 GREENVILLE CO. S.C.
 SEP 11 11 00 AM '81
 DONNIE E. TANKERSLEY
 H.M.C.

6669

SEP 11 1981

8-N-95 ✓

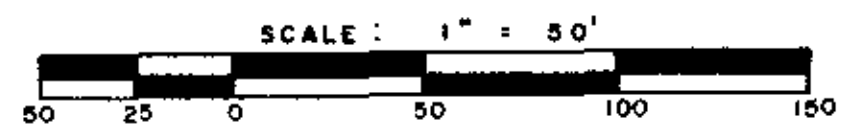

WILLIAMS & PLUMBLEE, INC.
 ENGINEERING AND LAND SURVEYING

155 E. MAIN STREET
 JEFFERY M. PLUMBLEE, REGISTERED PROFESSIONAL SURVEYOR, S.C. 36080
 R.L.S. NO. 7881
 PHONE: (803) 834-7954

F.B. 58

Part Of 524.3 - 1-14

I Herby Certify That The Ratio Of Precision Of This Field Survey Is 1/5000 As Shown Herein And That Same Was Determined By D. B. D. (M.A.S.S.)

SEP 11 1981

R.L.S. No. 7881

5.00CT