
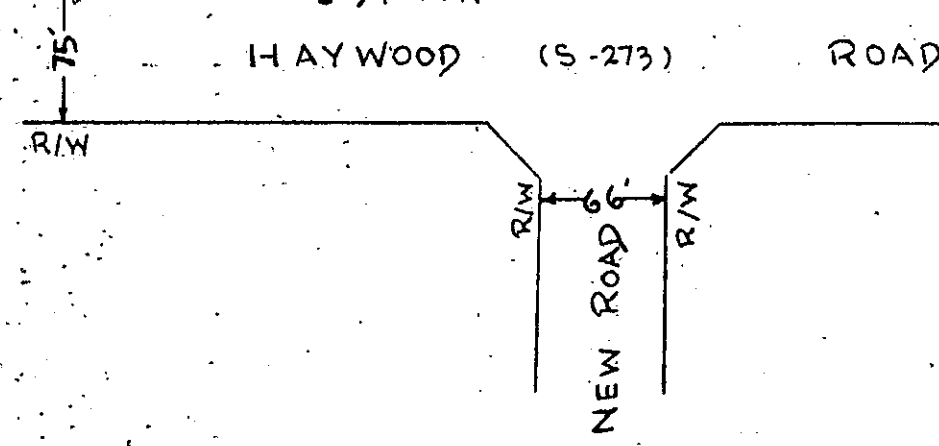



MICROFILMED

FILED
GREENVILLE CO. S.C.
APR 22 2 38 PM '81
DONNIE S. TANKERSLEY
R.M.C.

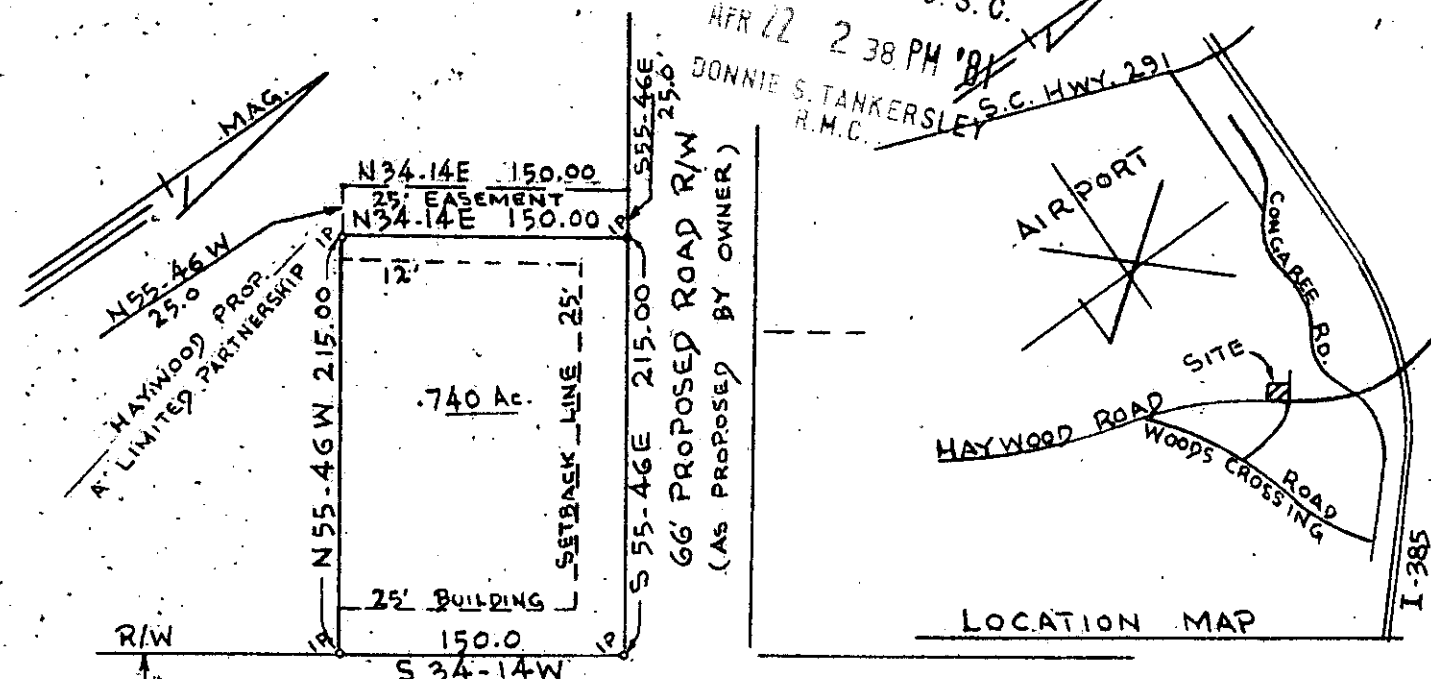

SURVEY FOR
BURGER KING CORPORATION
GREENVILLE, S. C.

SCALE 1" = 100' OCT. 14, 1980
ADDED 25' EASEMENT - JAN. 22, 1981

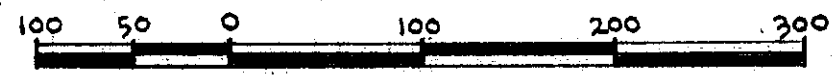

To BURGER KING CORPORATION:

APR 22 1981 8-0-11 29663

I certify the above survey to be prepared from an actual field survey and is a correct representation of the parcels shown.

James H. Strickland
Professional Engineer
No. 9990

PIEDMONT ENGINEERS ARCHITECTS PLANNERS
GREENVILLE, S. C. 29615
APR 22 81 1213
R.L.S. No. 3320

3.00CI

11406