


FILED  
GREENVILLE CO. S.C.  
MAY 11 10 03 AM '81  
DONNIE S. TANKERSLEY  
R.M.C.

SATTERFIELD

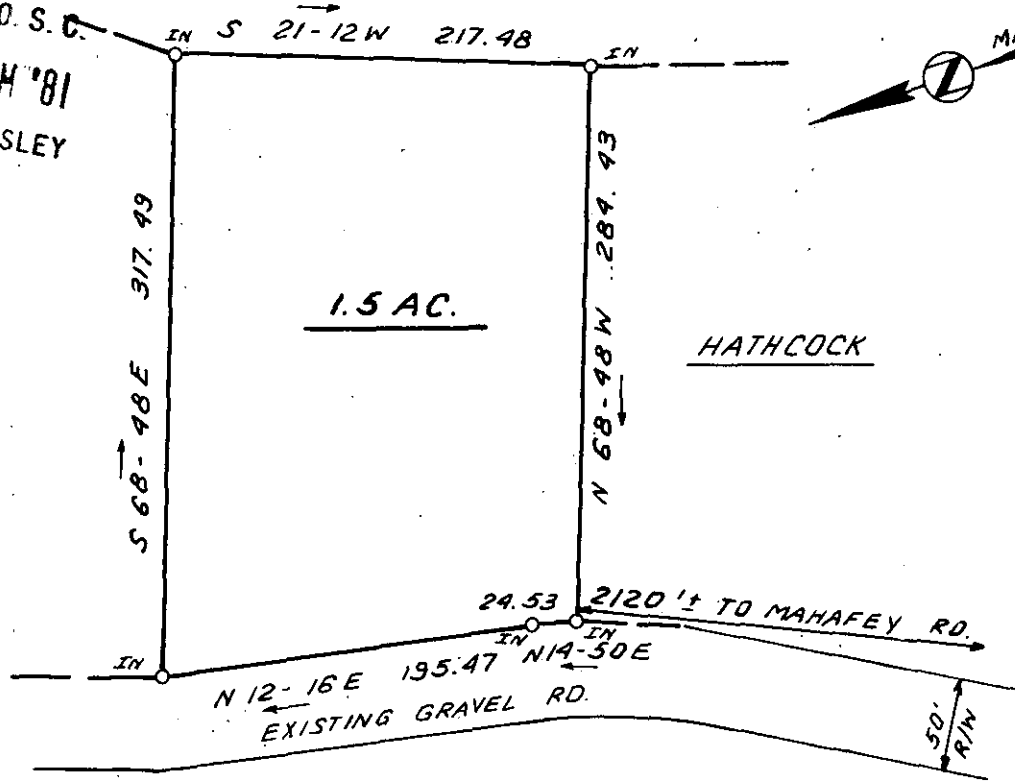

31359  
8-0-62 ✓


MAY 11 1981

I hereby certify that the ratio of precision of the field survey is 1/5,000 as shown hereon and the area was determined by DMD Method.

James R. Freeland  
James R. Freeland RLS & PE 4781



LOCATION MAP

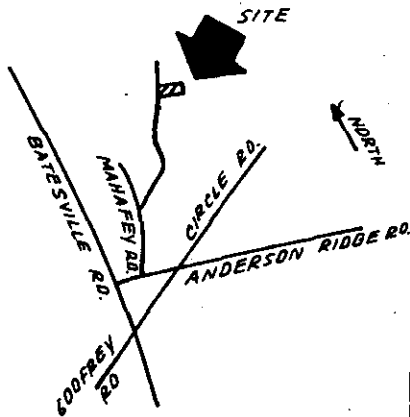

SEAL

STATE OF SOUTH CAROLINA  
GREENVILLE COUNTY

PROPERTY OF  
JAMES WARD  
VIOLET WARD

FREELAND & ASSOCIATES  
Engineers • Land Surveyors

GREENVILLE, S.C.

SURVEY F.L.

DRAWN B.R.

CHECK MLC

SCALE 1" = 100'

DATE APRIL 29, 81

DWG. NO. 6423-B

069 188 WY 881

PRINT MACHINE INC.