


FILED
GREENVILLE CO. S. C.
MAY 12 1 25 PM '81
DONNIE S. TANKERSLEY
R.M.C.

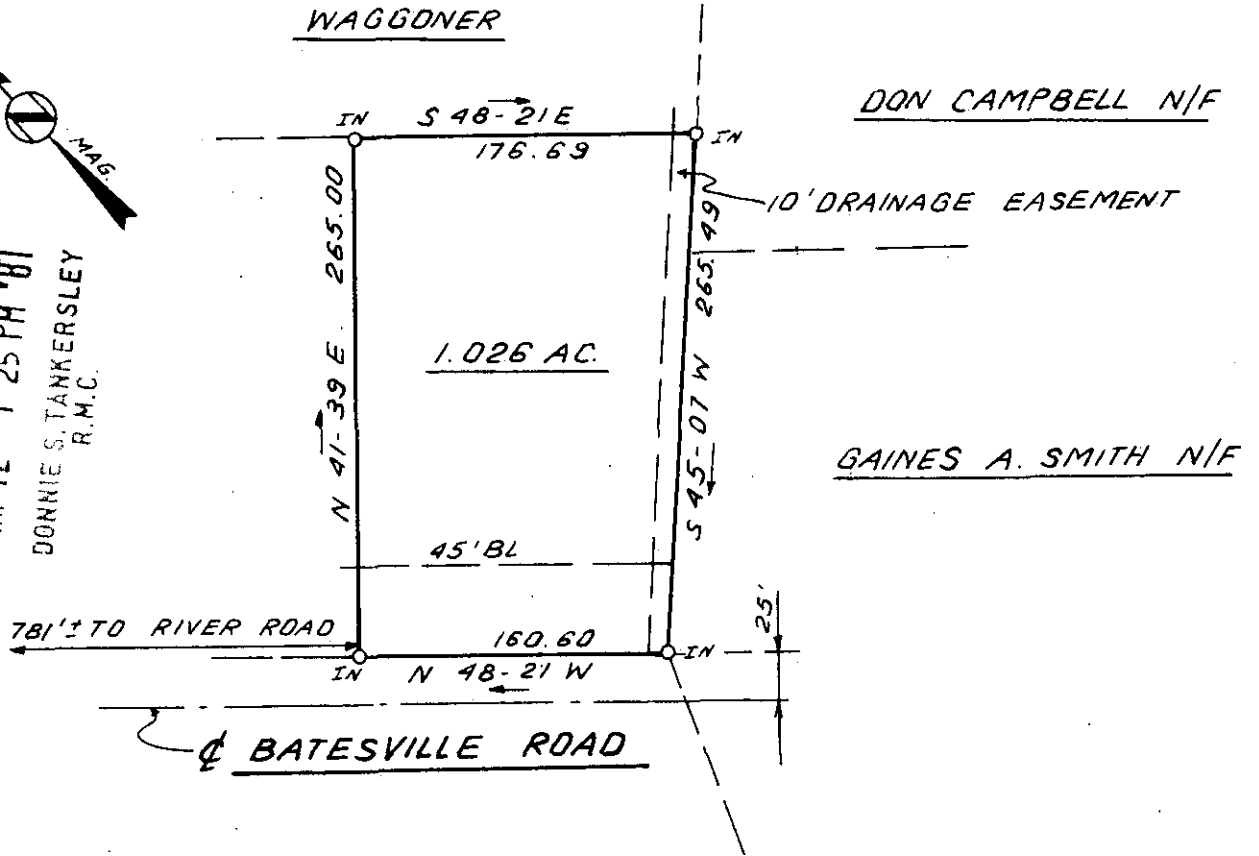

31592

8-0-71

MAY 12 1981

I hereby certify that the ratio of precision of the field survey is 1/5,000 as shown hereon and the area was determined by DMD Method.

James R. Freeland
James R. Freeland RLS & PE 4781



**STATE OF SOUTH CAROLINA
GREENVILLE COUNTY**

FREELAND & ASSOCIATES
Engineers • Land Surveyors

GREENVILLE, S.C.

PROPERTY OF

C. SHOOK, INC.

SURVEY F.L.

DRAWN B.R.

CHECK *MC*

SCALE 1" = 100'

DATE MAY 6, 1981

DWG. NO. 6405

SEAL

PRINT MACHINE INC.
3.0001

SCTO --- 1MY1281 271