


MICROFILMED

FILED  
GREENVILLE CO. S.C.  
JUN 18 3 21 PM '81  
DONNIE S. TANKERSLEY  
R.M.C.

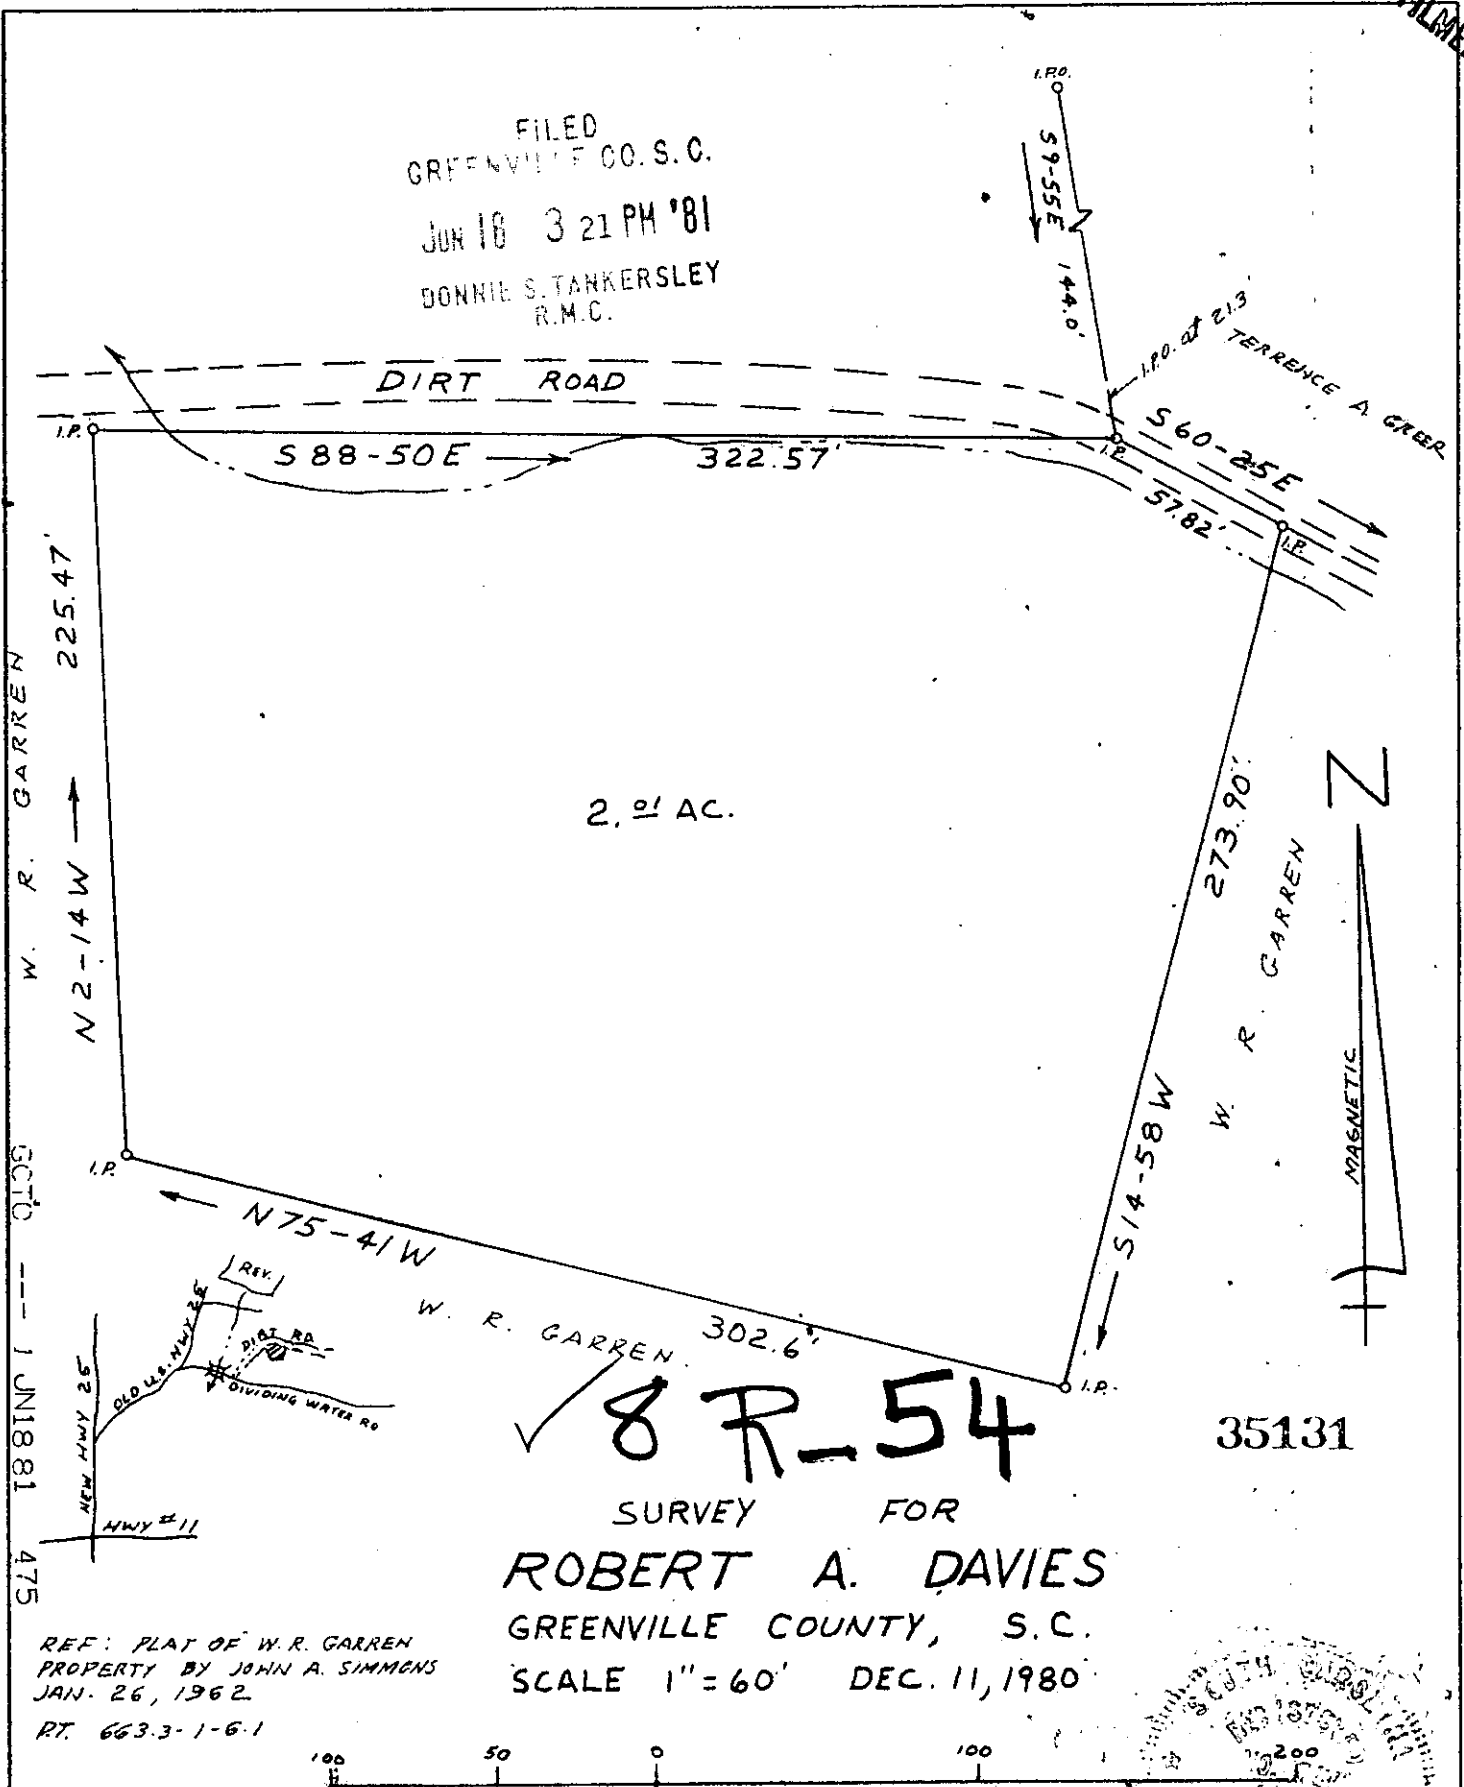

2.01 AC.

✓ 8 R-54

35131

SURVEY FOR  
ROBERT A. DAVIES  
GREENVILLE COUNTY, S.C.  
SCALE 1"=60' DEC. 11, 1980

REF: PLAT OF W. R. GARREN  
PROPERTY BY JOHN A. SIMMONS  
JAN. 26, 1962.  
RT. 663.3-1-6-1

I CERTIFY THAT THE RATIO  
OF PRECISION OF THE FIELD  
SURVEY IS 1/2800 AND THE  
CURVA WAS COMPUTED BY D.M.D.  
METHOD.

P.O. Riddell R.L.S. #1397



188 INCH --- 1 JUN 18 81 475