


MICROFILMED

FILED
GREENVILLE CO. S.C.

SALUDA RIVER IS LINE 4 4 17 PM '81

DONNIE S. TANKERSLEY
R.M.C.

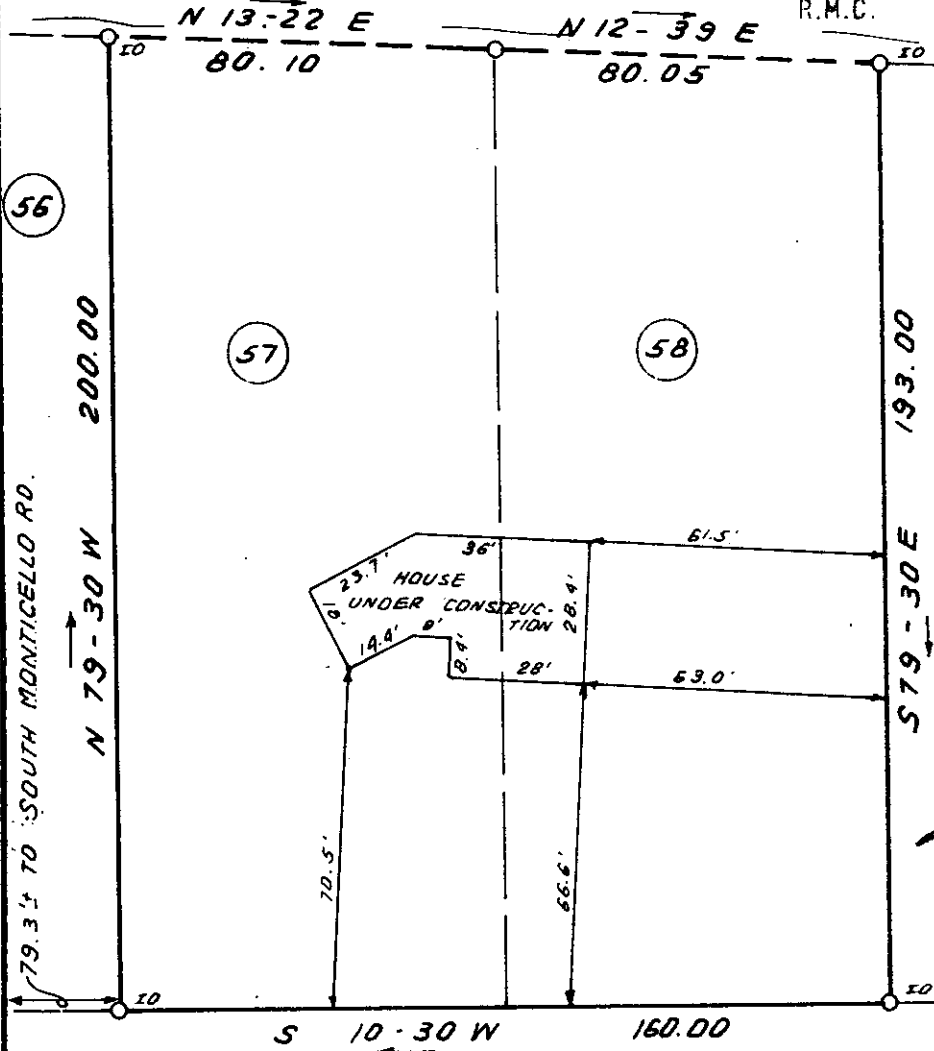

This is to certify that on August 26, 1981, I surveyed the property shown on this plat, known as Lot 57 & 58 on plat of Monticello Estates, recorded in the RMC Office of Greenville County in Plat Book EE on page 168, and that the property lines, walls and buildings are as shown hereon; that the building located on said lot does not encroach or project on adjacent streets or property, and that no adjacent walls or buildings encroach or project on said premises, and that no utility lines cross this property except as shown hereon.


James R. Freeland
James R. Freeland RLS & PE 4781

WEST MONTICELLO ROAD

8-T-33

6166

SEP 4 1981

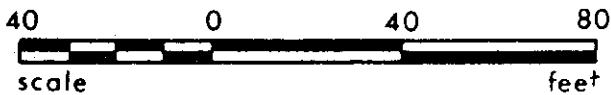

STATE OF SOUTH CAROLINA
GREENVILLE COUNTY

FREELAND & ASSOCIATES
Engineers • Land Surveyors

GREENVILLE, S.C.

MONTICELLO ESTATES

LOT 57 & 58

PROPERTY OF

N. KEITH BROWN

SURVEY L.T.


DRAWN B.R.

CHECK MLC

SCALE 1" = 40'

DATE AUG. 26. 81

DWG. NO. 6816

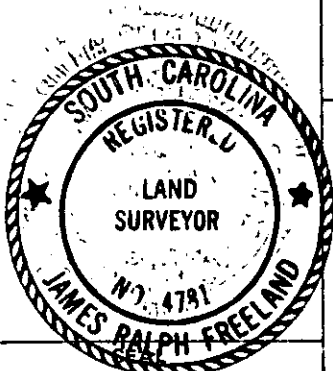

GCTO --- 1 SE 4 81 235

PRINT MACHINE INC. 3.00CT