


MICROFILMED

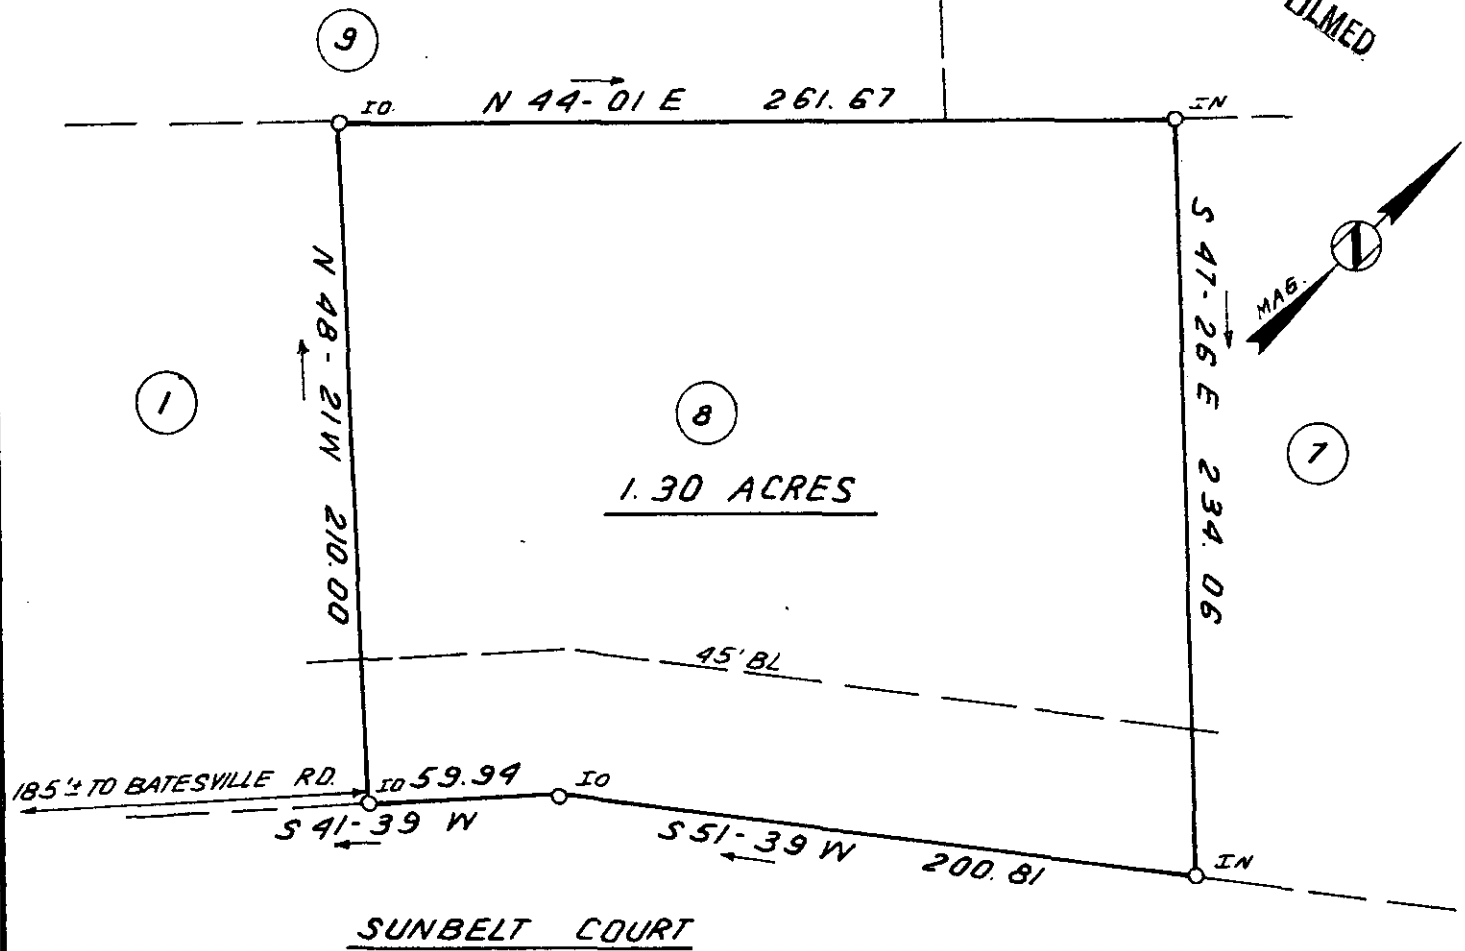

1.30 ACRES

SUNBELT COURT

FILED
 GREENVILLE CO. S. C.
 SEP 30 3 45 PM '81
 DONNIE S. TANKERSLEY
 R.M.C.


8144

Handwritten signature and initials: J-T-65

I hereby certify that the ratio of precision of the field survey is 1/5,000 as shown hereon and the area was determined by DMD Method.

James R. Freeland
 James R. Freeland RLS & PE 4781

SEP 30 1981

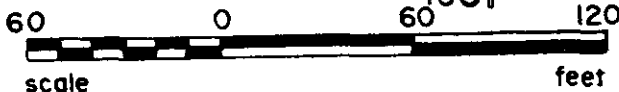

**STATE OF SOUTH CAROLINA
 GREENVILLE COUNTY**

FREELAND & ASSOCIATES
 Engineers • Land Surveyors

GREENVILLE, S.C.



SUNBELT PARK

LOT 8

PROPERTY OF

L. D. LAPLUE
ANNA FAY LAPLUE

SURVEY D. W.

DRAWN B R

CHECK MLC

SCALE 1" = 60'

DATE SEPT. 10. 81

DWG. NO. 6854

PRINT MACHINE 98109

SEAL