

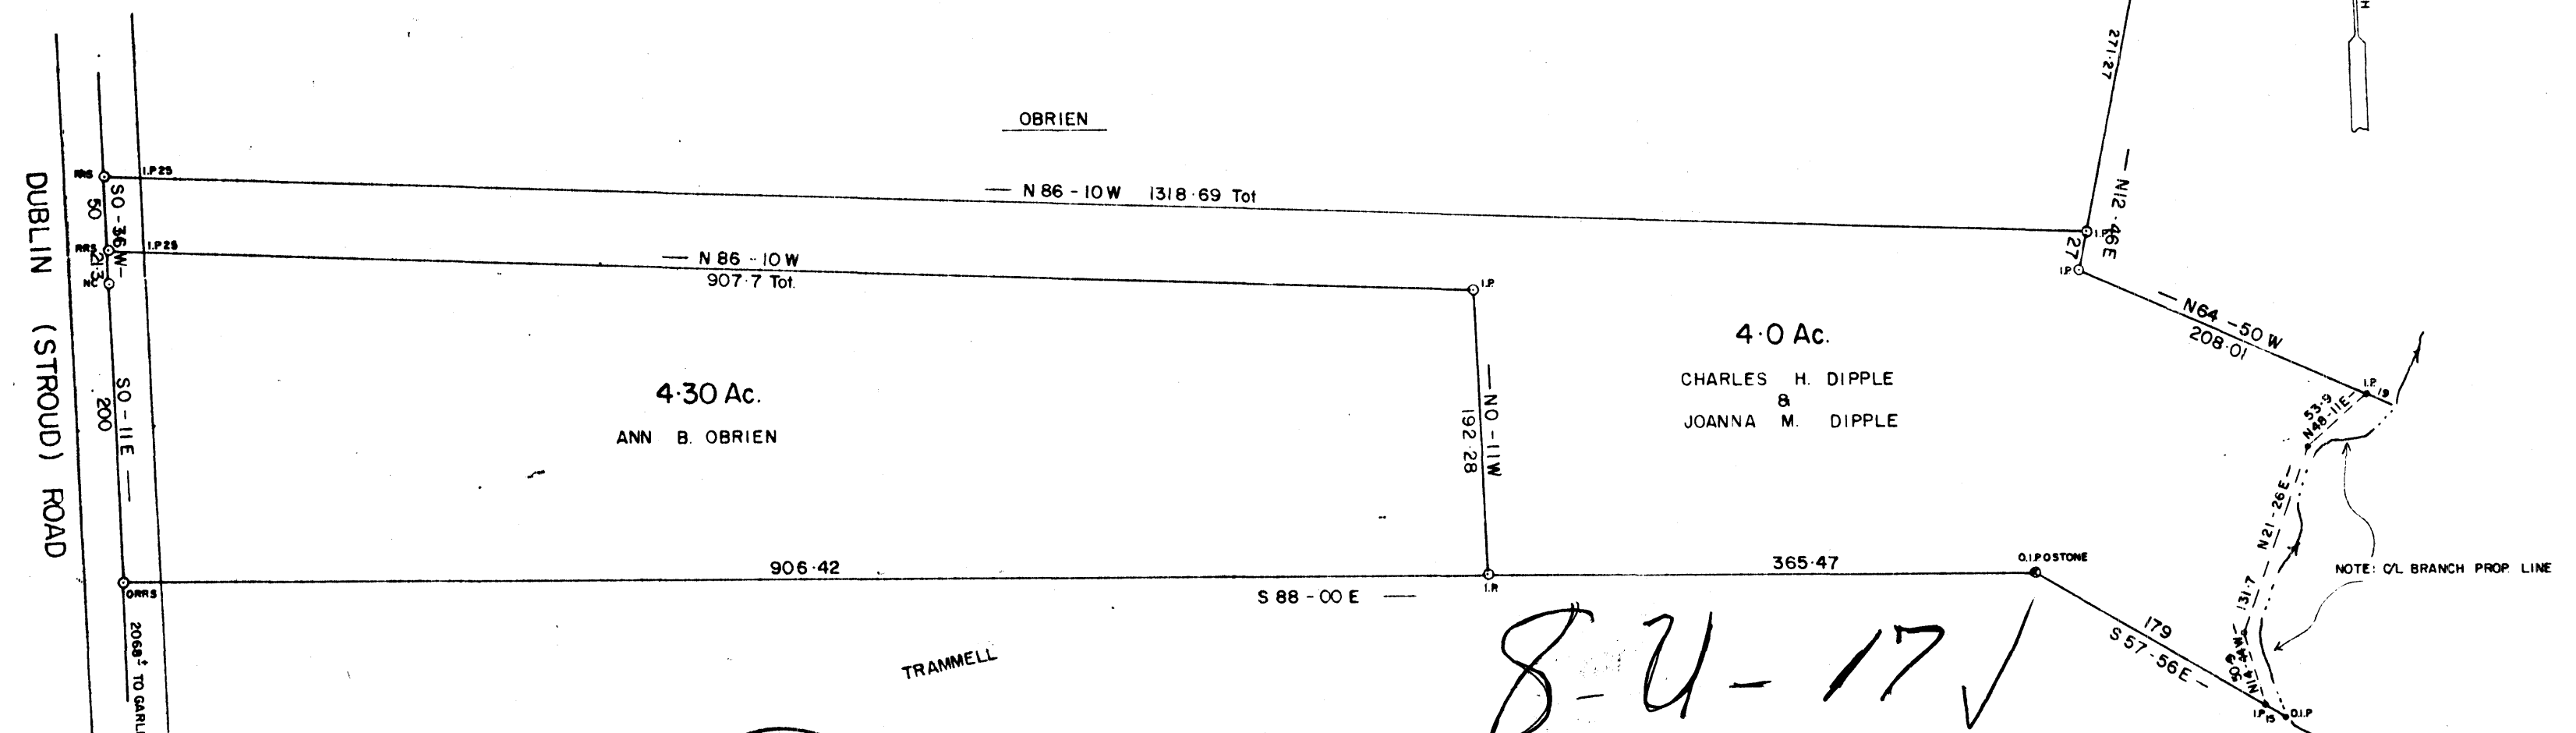
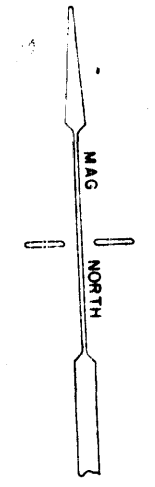
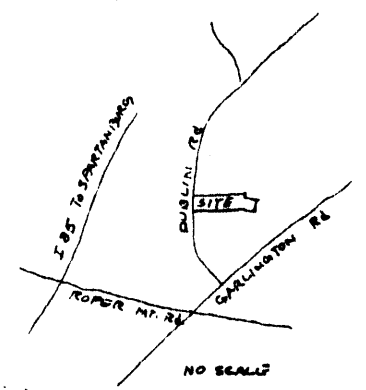


FILED
GREENVILLE CO. S. C.
OCT 15 1 51 PM '81
DONNIE S. TANKERSLEY
R.M.C.

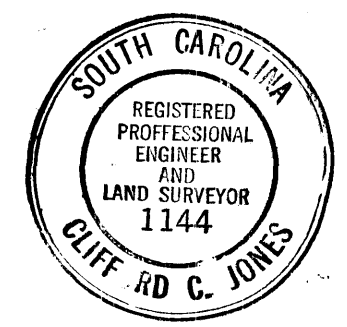

5010 --- 1001581 411

5.0001

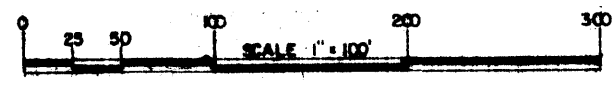

PROPERTY OF
ANN B. OBRIEN
CHARLES H. DIPPLE
JOANNA M. DIPPLE
GREENVILLE COUNTY, S. C.
SEPT. -15- 1981

8-21-17 ✓

9540

SUMMARY

CERTIFICATE OF APPROVAL FOR RECORDING

"I hereby certify that the subdivision plat shown hereon has been found to comply with the Subdivision Regulations for Greenville County and that it has been approved for recording in the office of the County Register of Mesne Conveyance."

October 15, 1981 *Royce J. Carter*
DATE DIRECTOR OF PLANNING
GREENVILLE COUNTY PLANNING COMMISSION