


FILED
GREENVILLE CO. S.C.
JAN 7 11 49 AM '82
DONNIE S. TANKERSLEY
R.M.C.




(538.4-1-21.4)

(538.4-1-21)


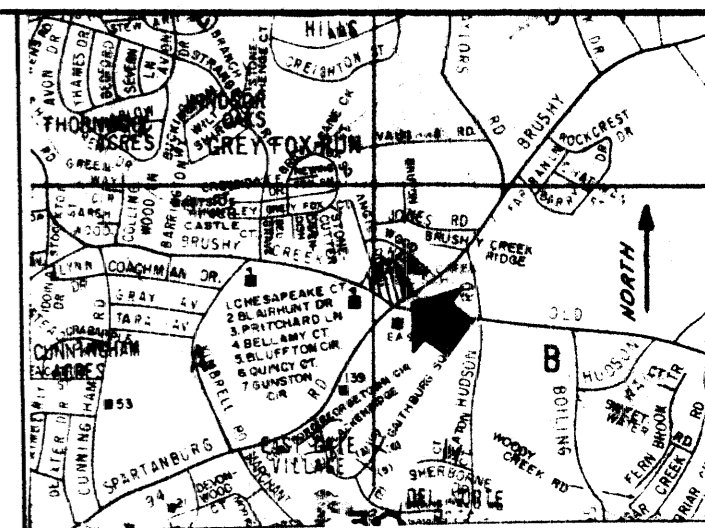


LOCATION MAP

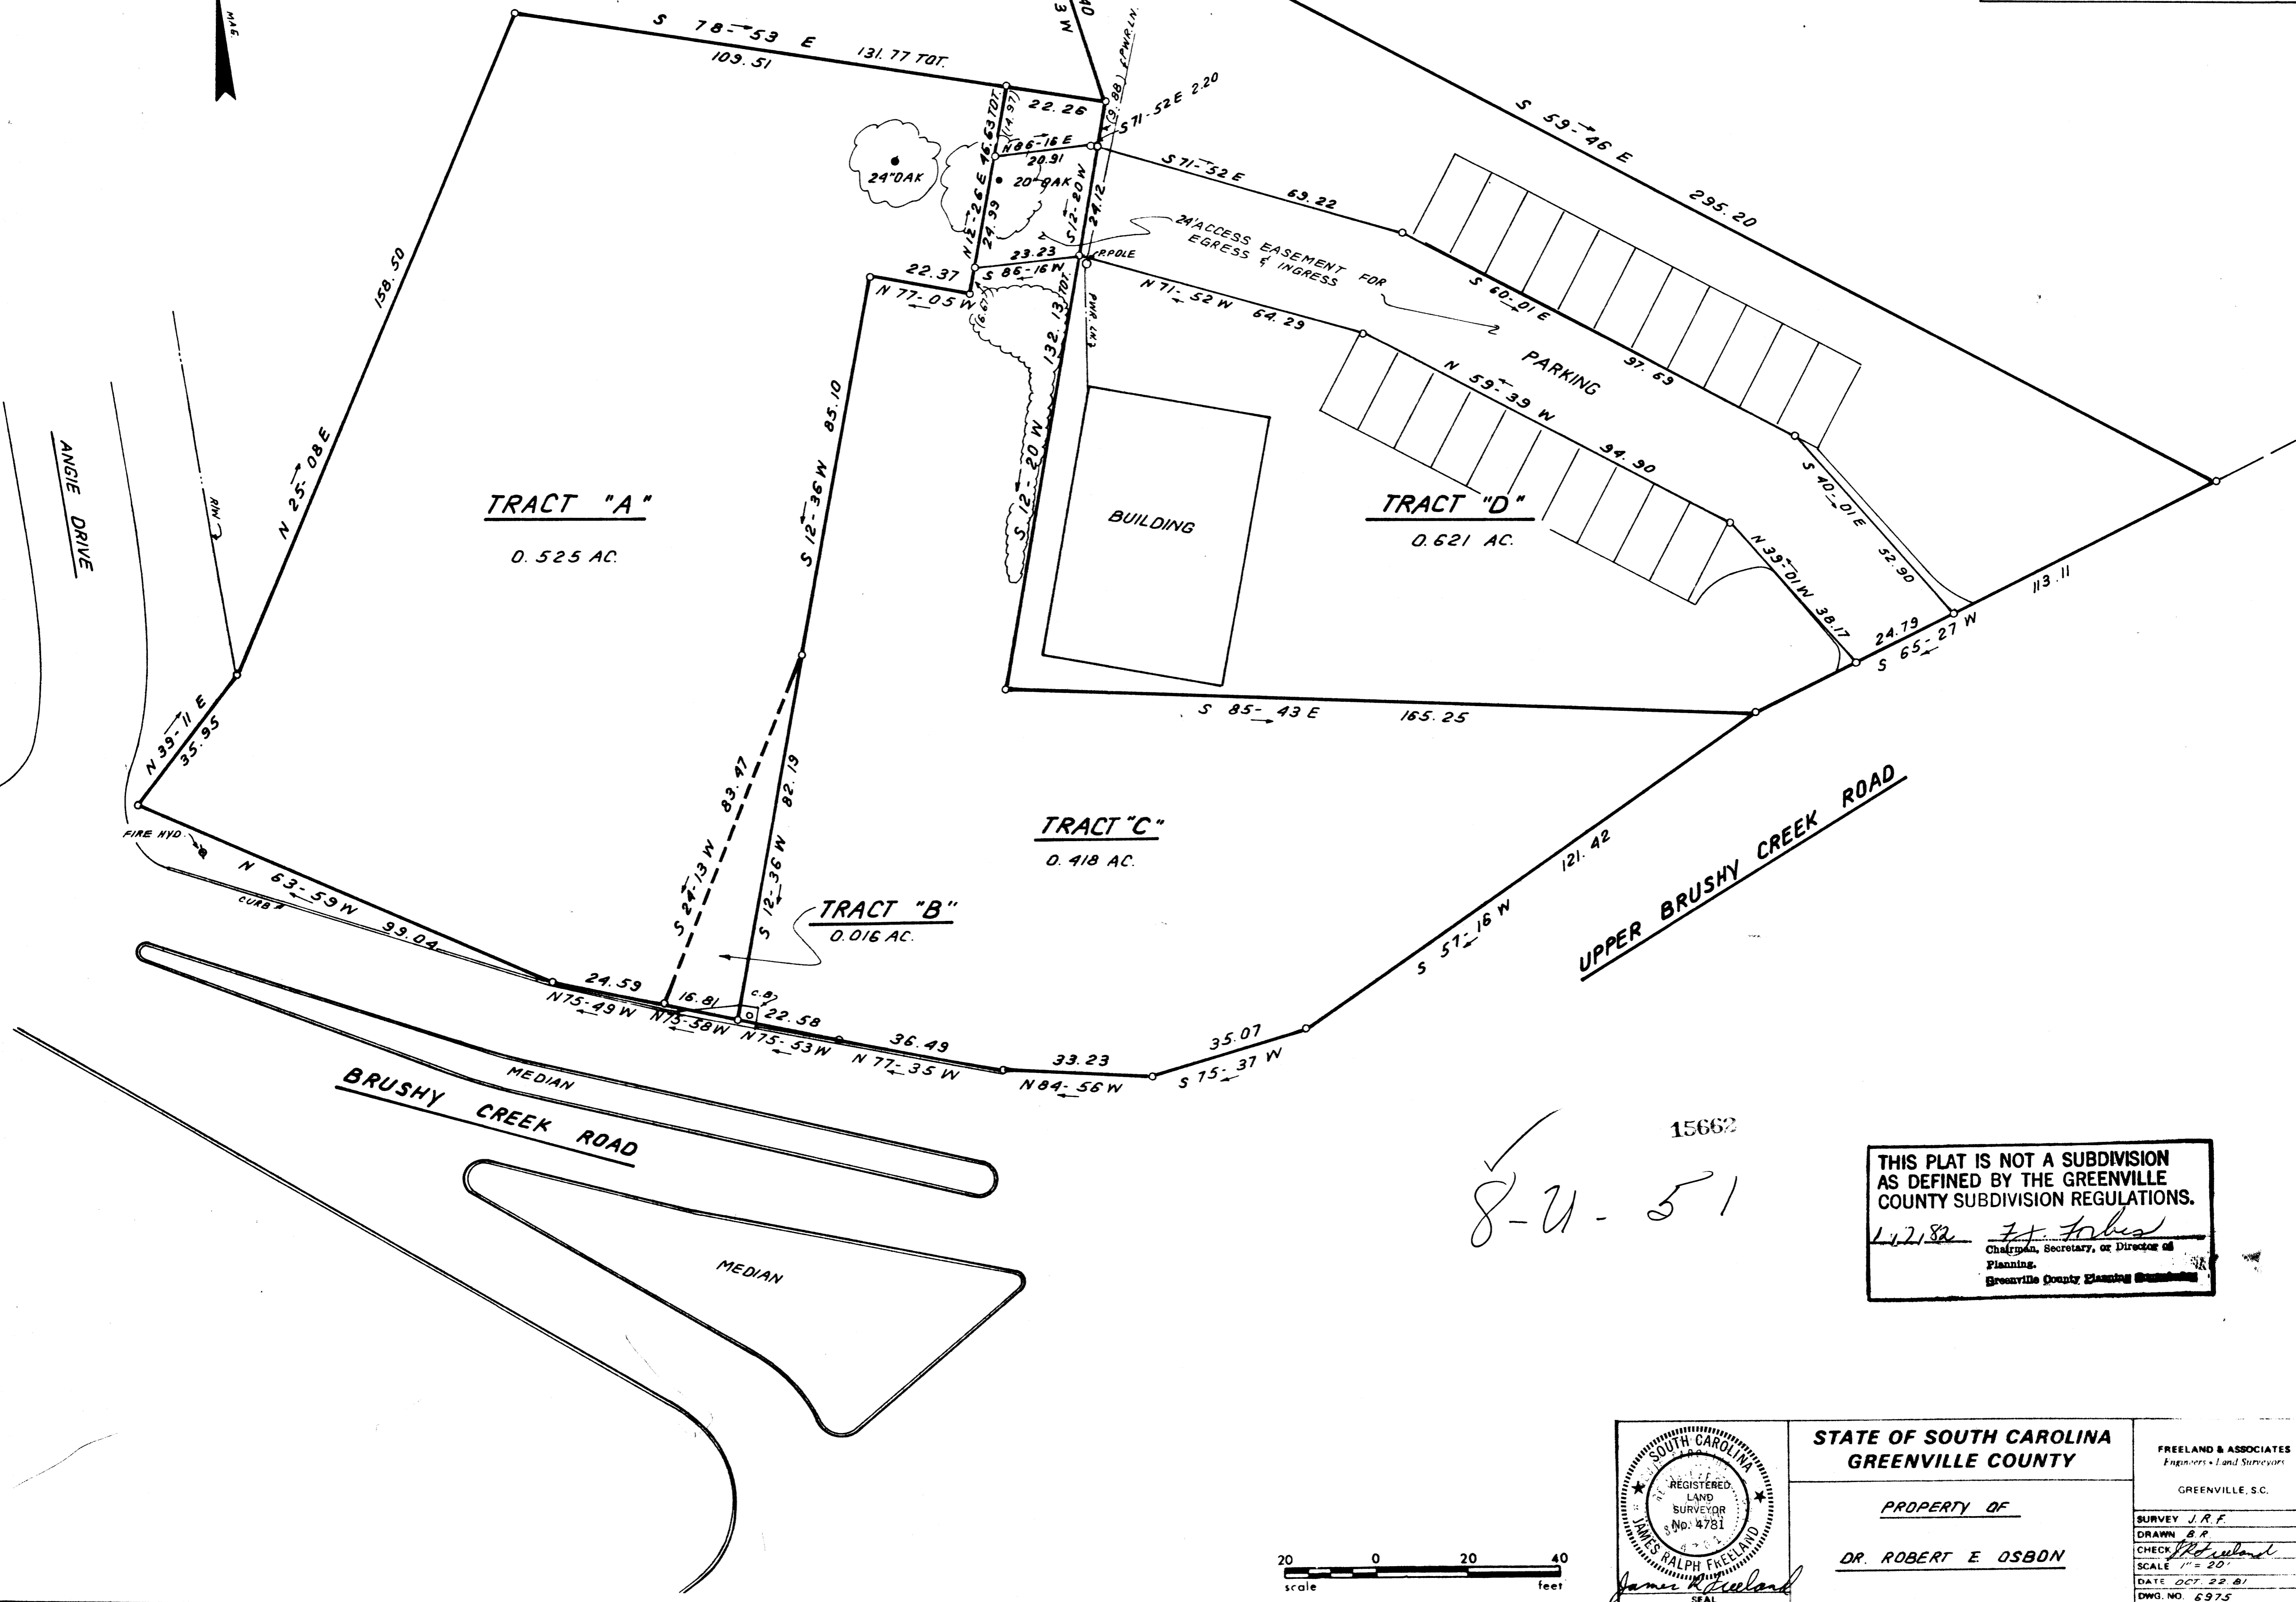

15662
8-11-51

THIS PLAT IS NOT A SUBDIVISION
AS DEFINED BY THE GREENVILLE
COUNTY SUBDIVISION REGULATIONS.
11.21.82 J.R.F. forbes
Chairman, Secretary, or Director of
Planning.
Greenville County Planning Commission

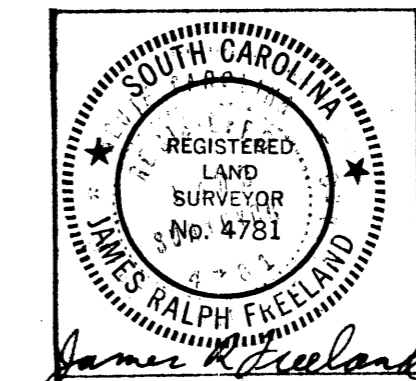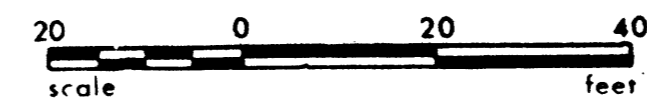

STATE OF SOUTH CAROLINA
GREENVILLE COUNTY

PROPERTY OF
DR. ROBERT E OSBORN

FREELAND & ASSOCIATES
Engineers & Land Surveyors
GREENVILLE, S.C.
SURVEY J.R.F.
DRAWN B.R.
CHECKED J.R.F.
SCALE 1" = 20'
DATE OCT 22 81
DWG. NO. 6975