
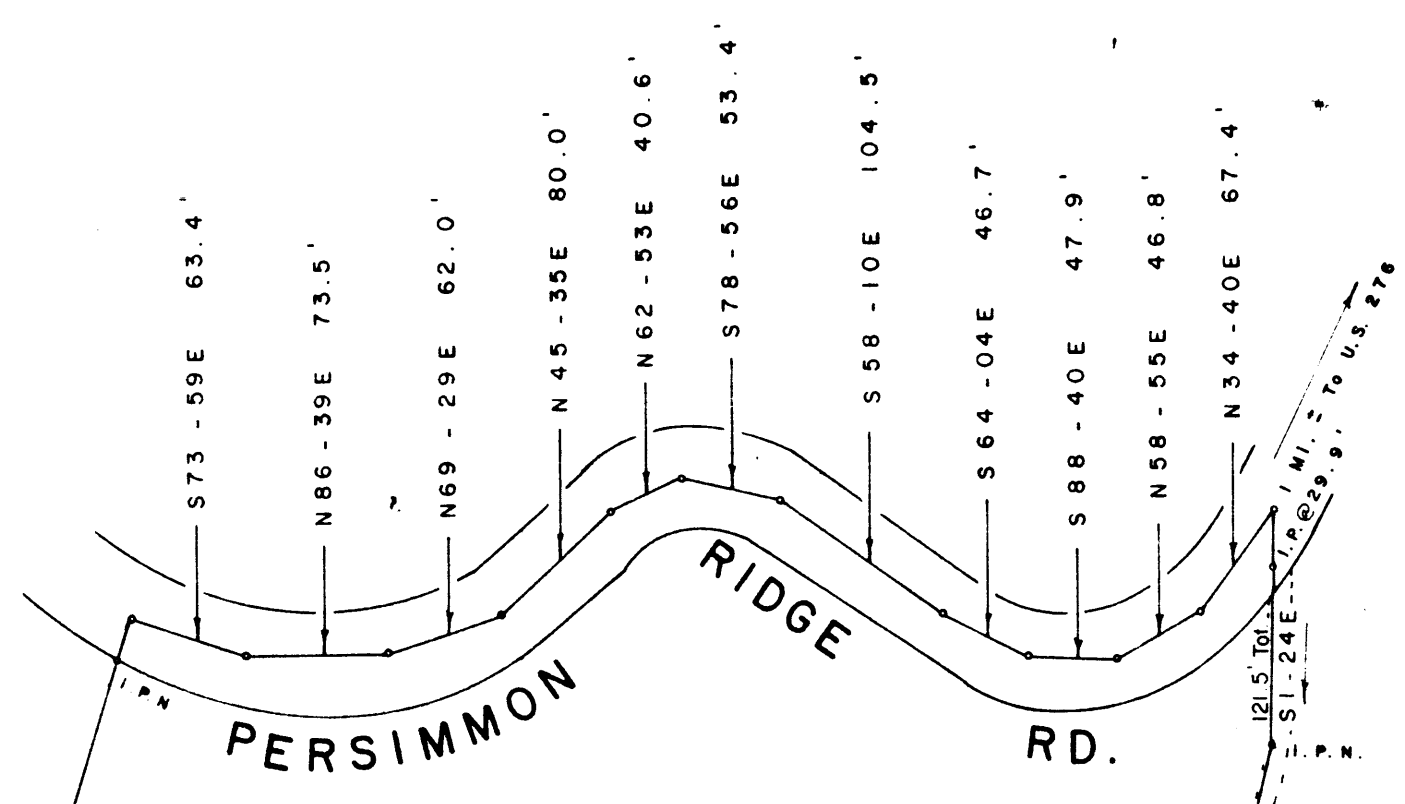


FILED  
GREENVILLE CO. S.C.  
JAN 20 11 26 AM '82  
DONNIE HARRISLEY  
R.M.C.

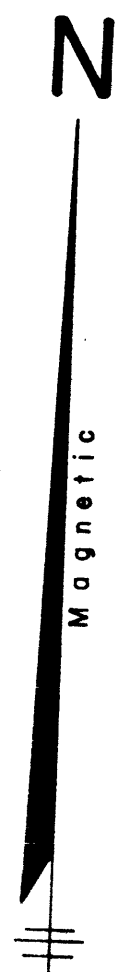

PERSIMMON RIDGE RD.

20.0 Ac.

JORDON

JORDAN  
REBECCA A.

BLAKELY

BLAKELY

SURVEY FOR

J. T. WARD

NEAR CLEVELAND - GREENVILLE CO.


SOUTH CAROLINA

JANUARY 7, 1982

JAN 28 1982

8-U-61

16971

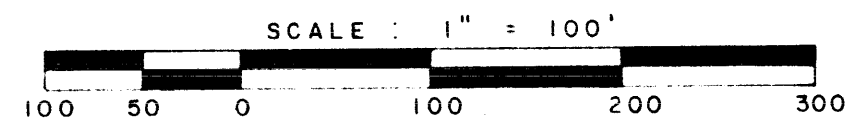

WILLIAMS & PLUMBLEE, INC.  
ENGINEERING AND LAND SURVEYING  
15 S. MAIN STREET  
TRAVELERS REST, S.C. 29690  
PHONE: (803) 834 7955

I Herby Certify That The Ratio Of Precision  
Of The Field Survey Is 1/5000 As  
Shown Hereon And The Area Was Determined  
By D.M.D. Method.  
W.R. Williams R.L.S. No. 3979

904 288 288 1 JAN 28 1982