
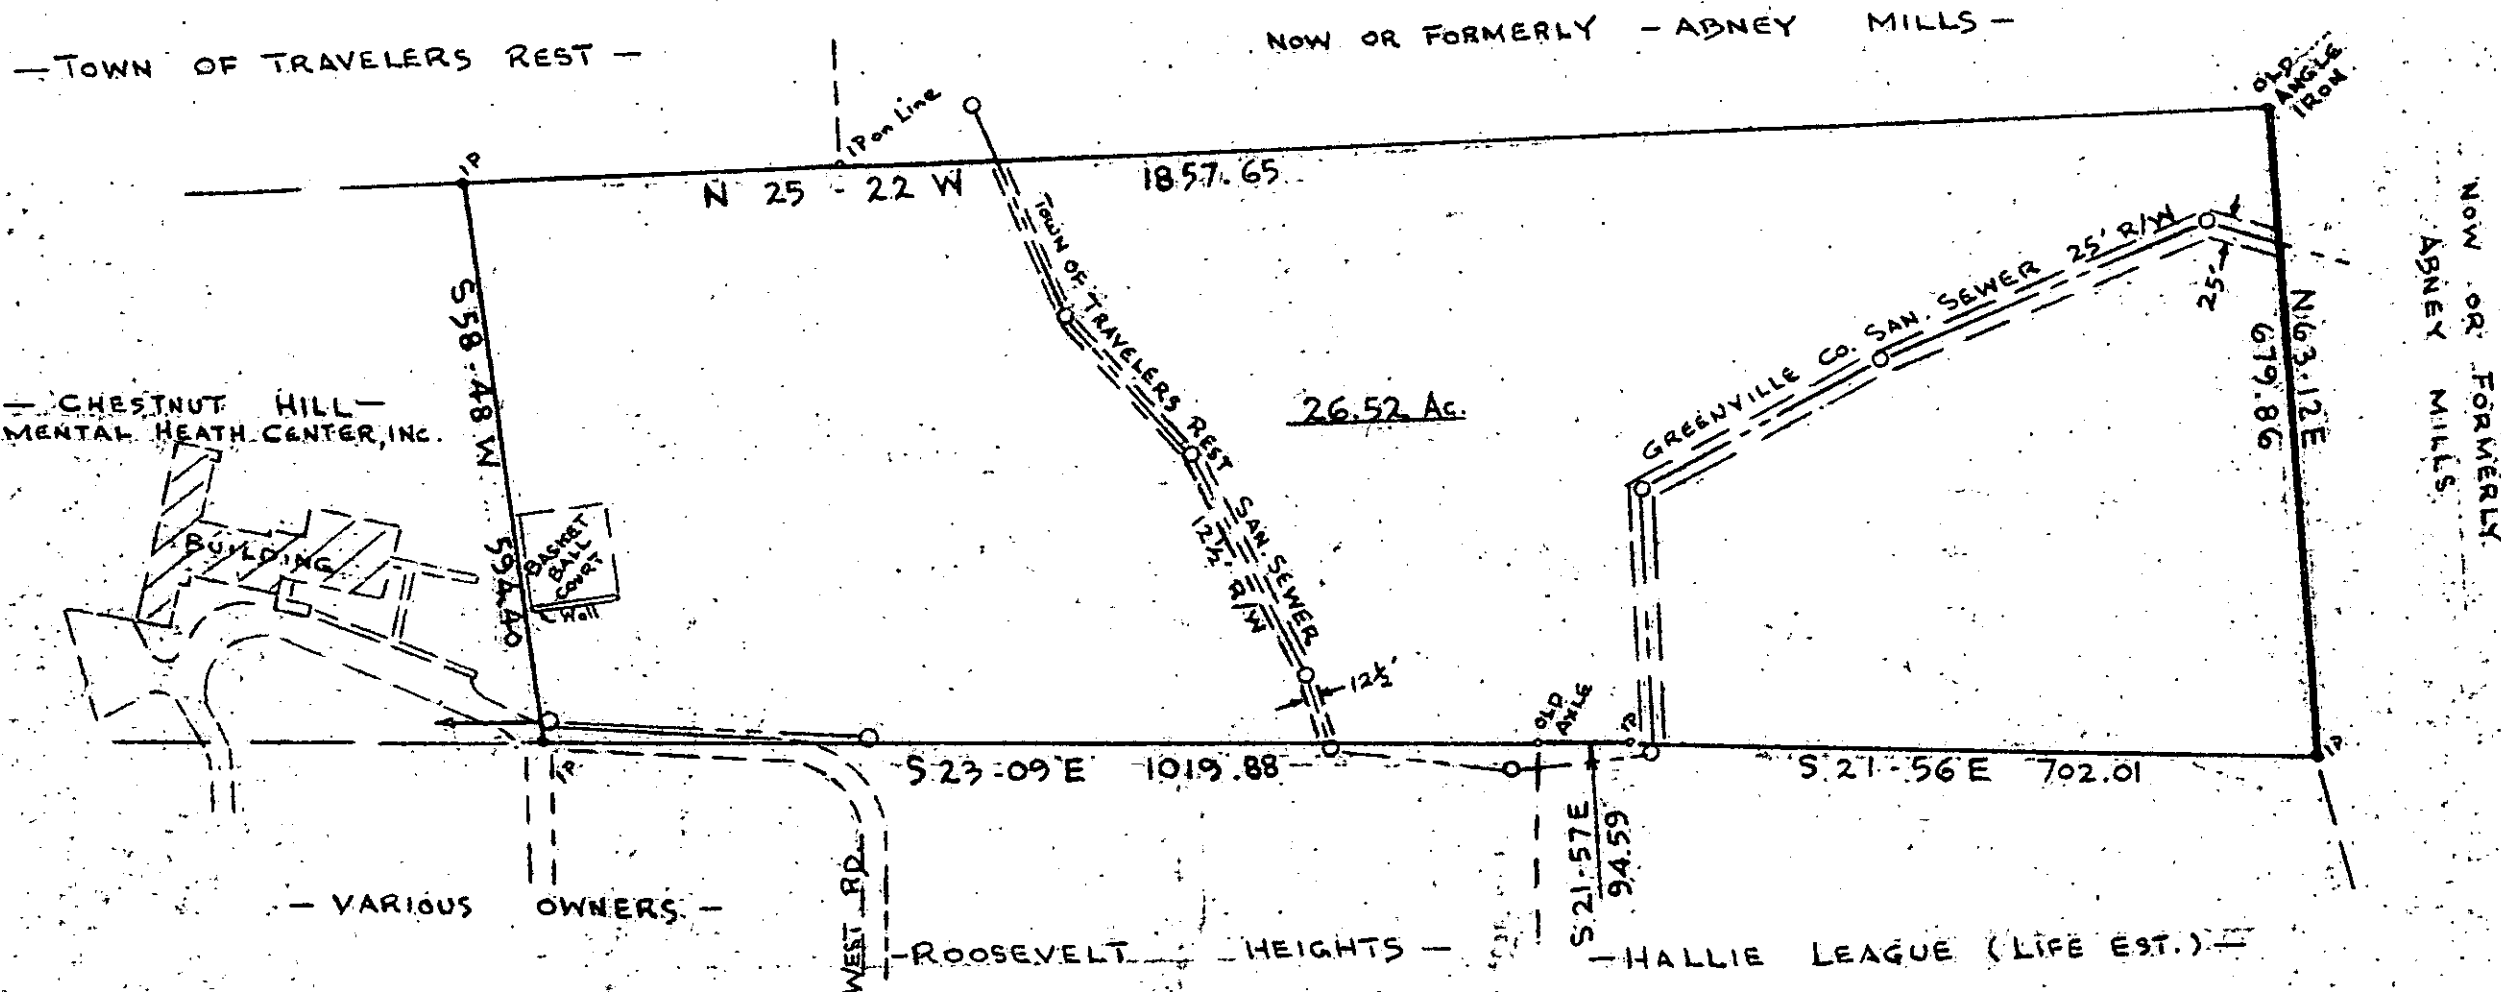


FILED
 GREENVILLE CO. S.C.
 OCT 15 3 46 PM '81
 DONNIE S. TANKERSLEY
 R.M.C.

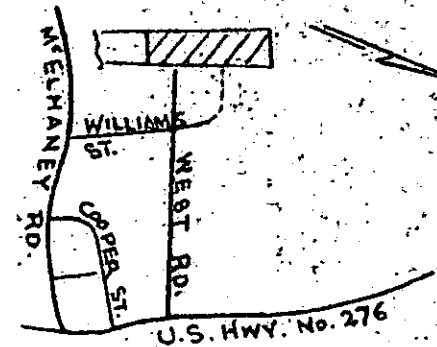


SC70 1 OCT 15 81 461 5 00CT

9562 P. V. 11 OCT 15 1981 ✓

I HEREBY CERTIFY THAT THE RATIO OF PRECISION OF THE FIELD SURVEY IS 1/4123 AS SHOWN AND WAS DETERMINED BY THE D.M.D. METHOD

James D. Rain
 JAMES D. RAIN
 No. 3320

SURVEY FOR
 CHESTNUT HILL
 MENTAL HEALTH CENTER, INC.
 TRAVELERS REST, S.C.
 SCALE 1"=200' AUG. 17, 1981

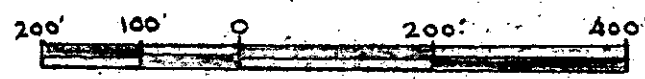

PIEDMONT SURVEYORS
 GREENVILLE, S.C.

• IRON PINS AT CORNERS (UNLESS SHOWN OTHERWISE)

MICROFILMED