


MICROFILMED

FILED
GREENVILLE CO. S.C.

OCT 28 2 24 PM '81

DONNIE S. TANKERSLEY
R.M.C.

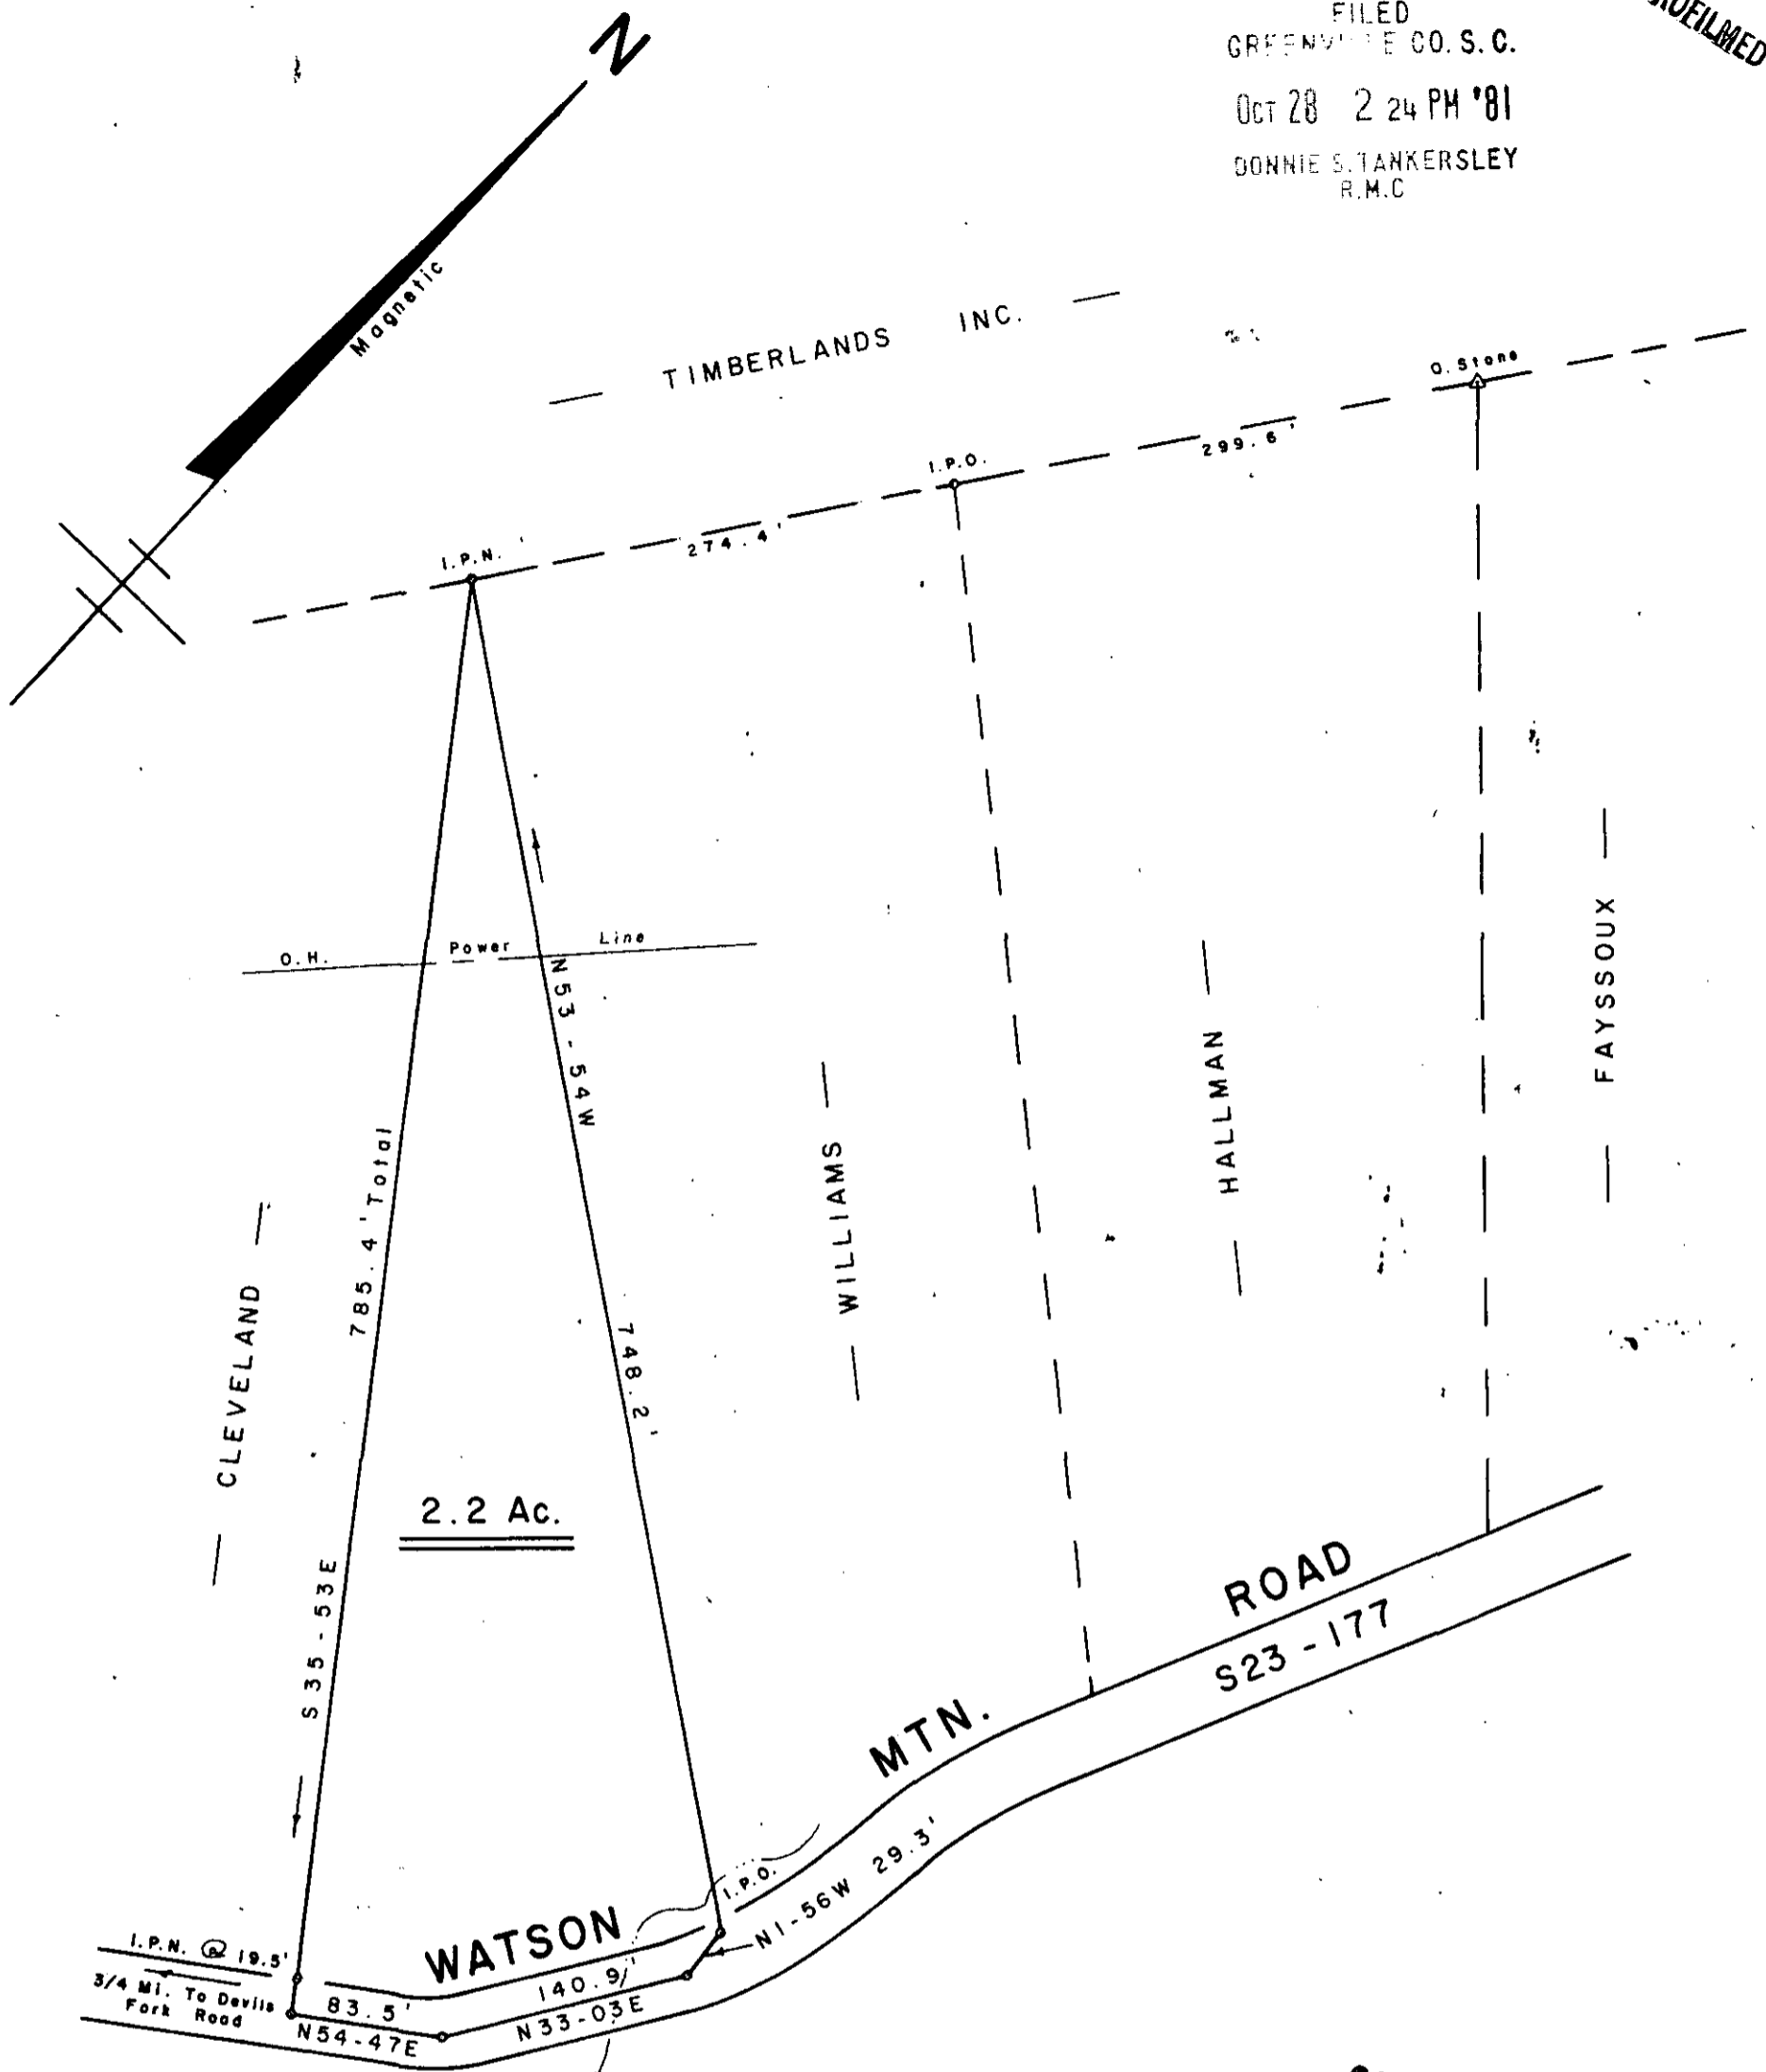

SURVEY FOR

OCT 28 1981

J. HARVEY CLEVELAND, JR.


WATSON MOUNTAIN GREENVILLE CO.

SOUTH CAROLINA
OCTOBER 3, 1981

8-V-17 ✓

10612

SCALE: 1" = 100'

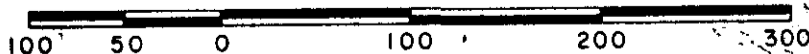

WILLIAMS & PLUMBLEE, INC.
ENGINEERING AND LAND SURVEYING

19 S. MAIN STREET
W. R. WILLIAMS, JR. TRAVELERS REST, S. C. 29690
P.E./R.L.S. PHONE: (803) 834-7965

F.B. 58 Part Of 670.2-1-15

"I hereby certify that the ratio of precision of the field survey is 1/5000 as shown hereon and the area was determined by D.M.D. method of area calculation."

W.R. Williams, Jr. P.E. & L.S. No. 3979