


543.1-1-11.6

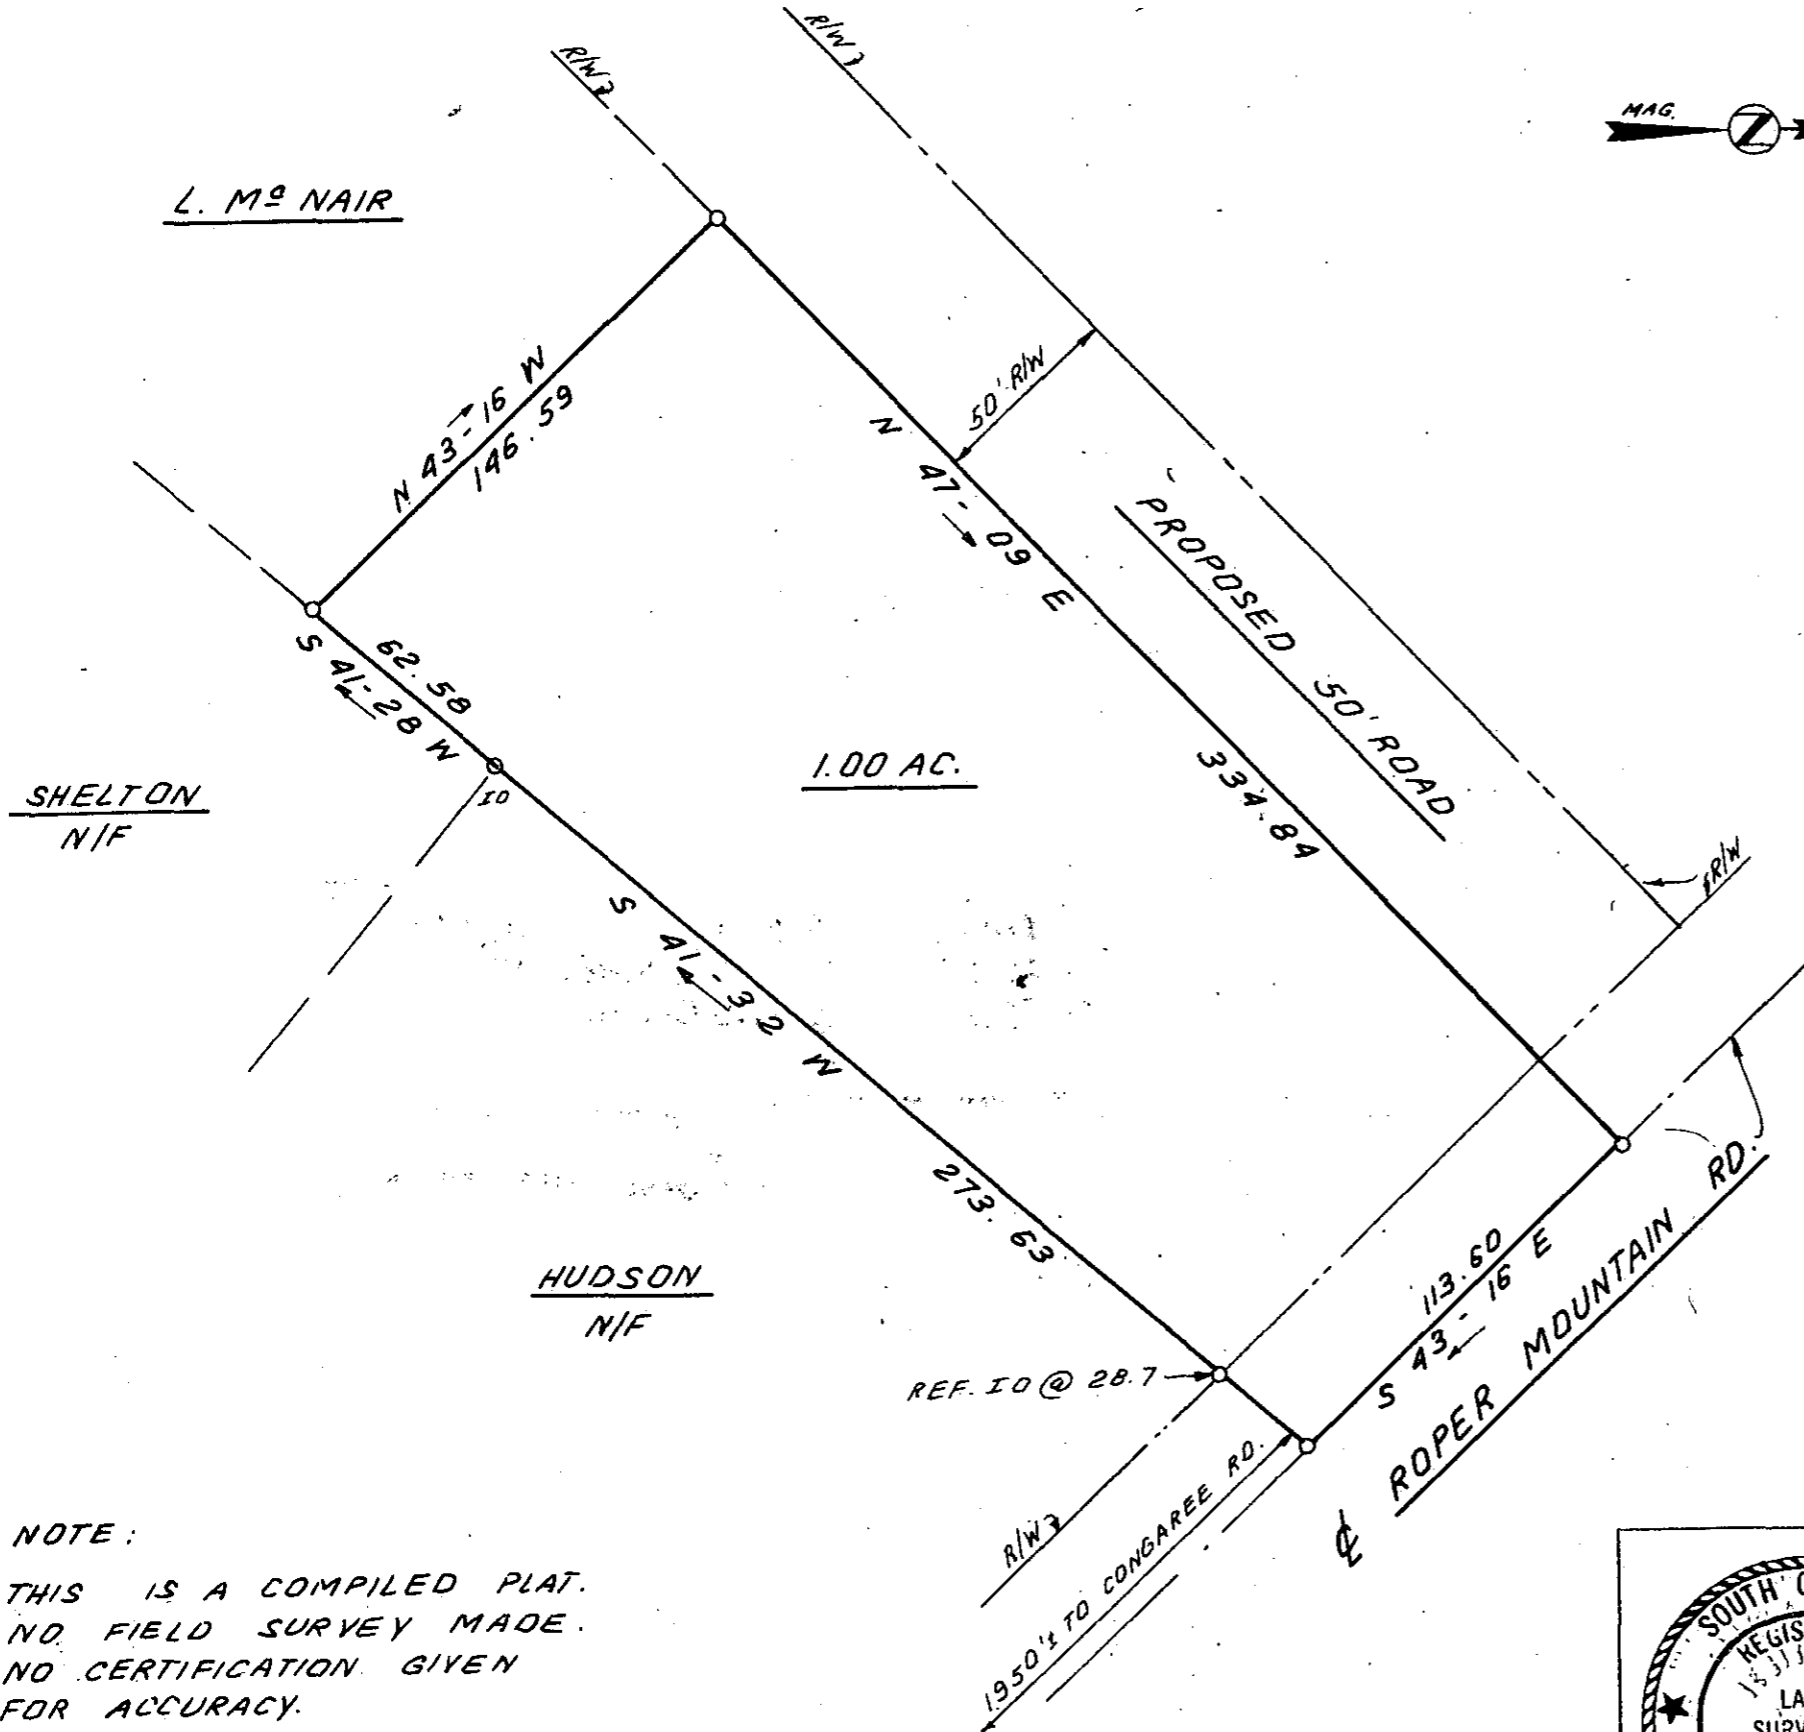


**THIS PLAT IS NOT A SUBDIVISION
AS DEFINED BY THE GREENVILLE
COUNTY SUBDIVISION REGULATIONS.**

11/20/81 *Royce Carter*
Chairman, Secretary, or Director of
Planning.
Greenville County Planning Commission


FILED
GREENVILLE CO. S.C.
NOV 27 2 55 PM '81
DORRIS S. TANKERSLEY
R.M.C.

NOV 27 1981
12873

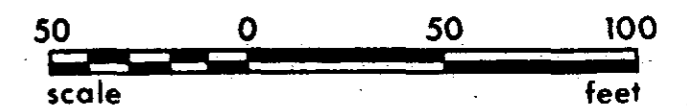

8-V-34

NOTE:
THIS IS A COMPILED PLAT.
NO FIELD SURVEY MADE.
NO CERTIFICATION GIVEN
FOR ACCURACY.

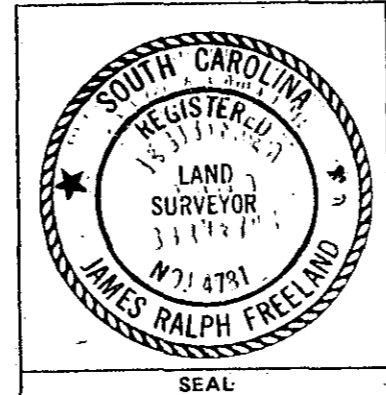

**STATE OF SOUTH CAROLINA
GREENVILLE COUNTY**

PROPERTY OF
LAWRENCE M. NAIR

FREELAND & ASSOCIATES Engineers • Land Surveyors	
GREENVILLE, S.C.	
SURVEY	NONE
DRAWN	B.R.
CHECK	
SCALE	1" = 50'
DATE	NOV. 9. 81
DWG. NO.	7030