


FILED
 GREENVILLE CO. S. C.
 DEC 3 3 58 PM '81
 DONNIE S. TANKERSLEY
 R.M.C.

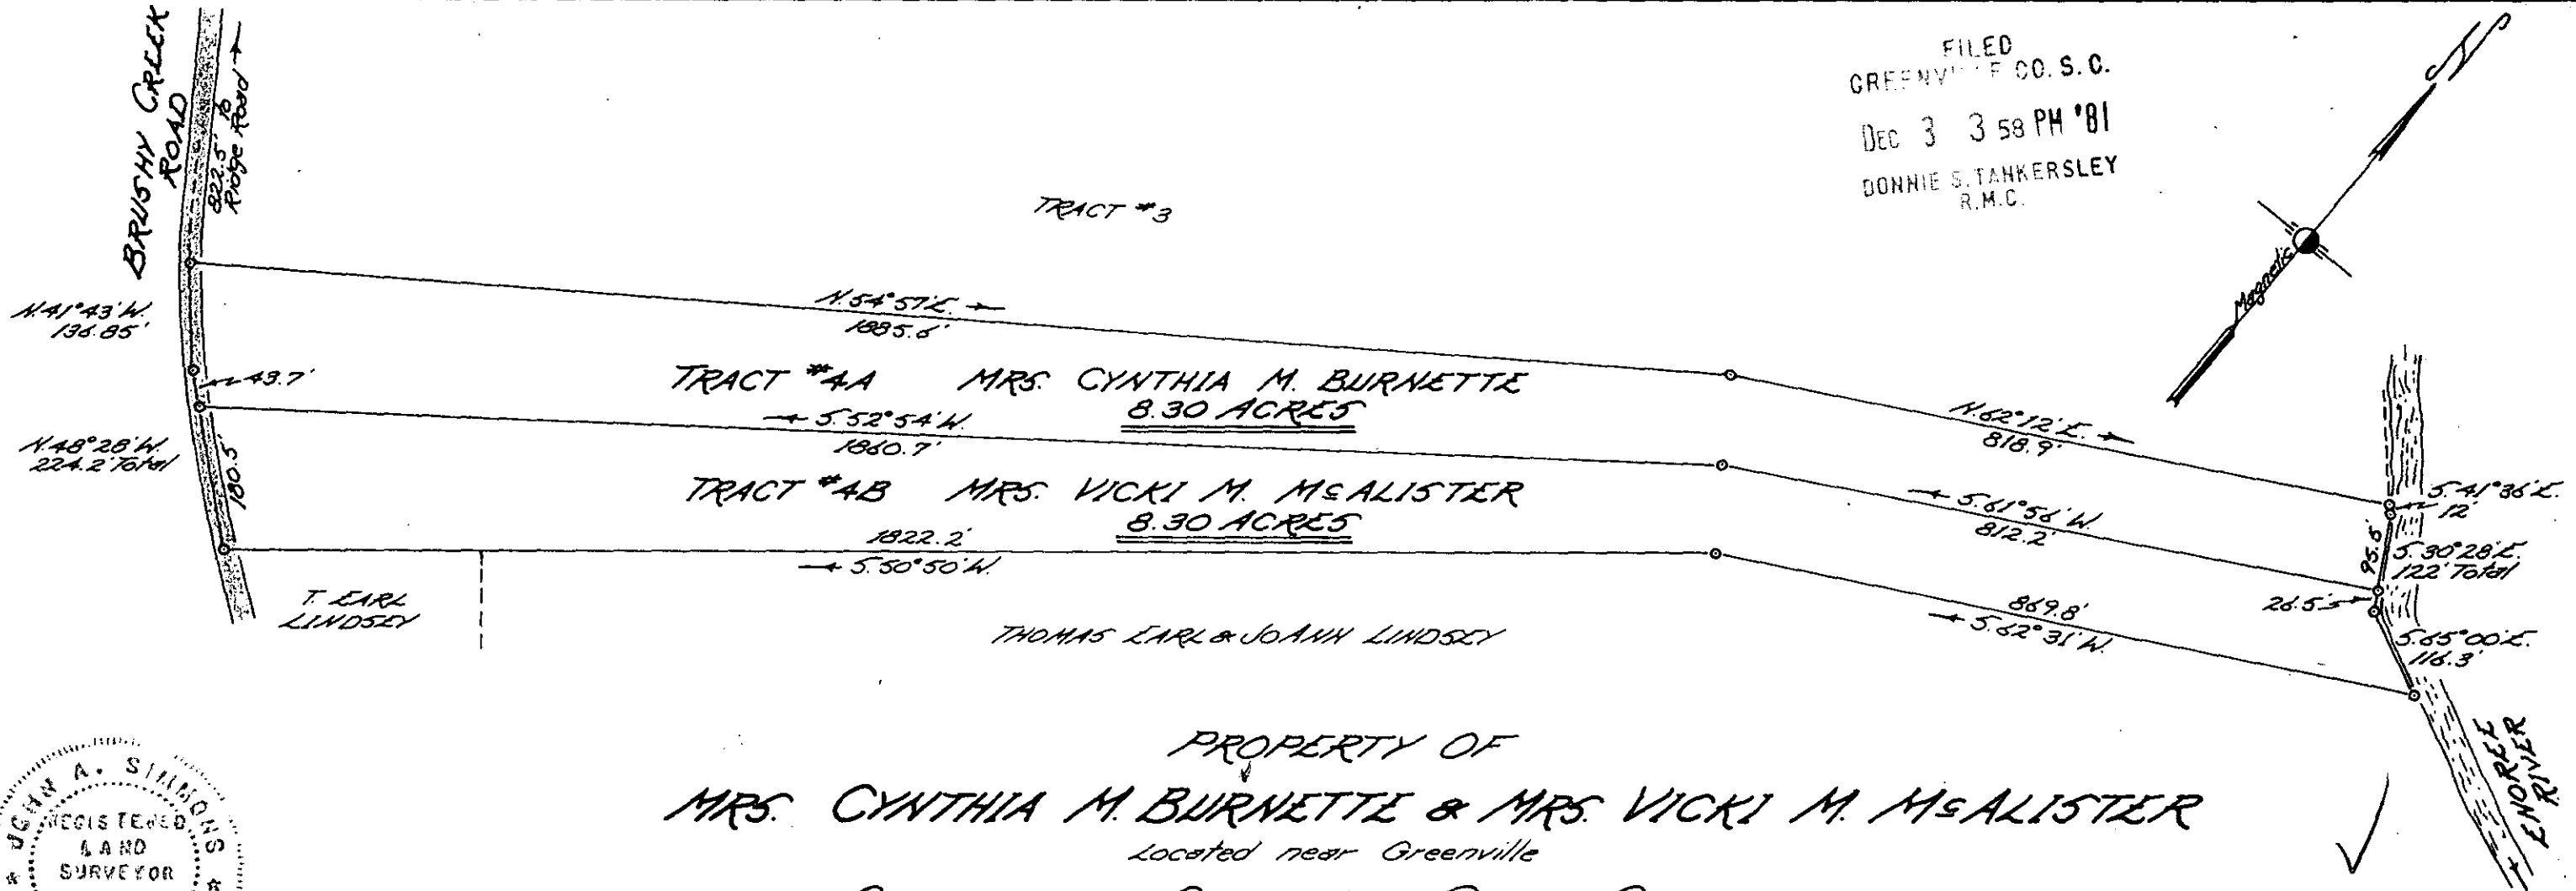


PROPERTY OF
 MRS. CYNTHIA M. BURNETTE & MRS. VICKI M. McALISTER
 Located near Greenville
 GREENVILLE COUNTY, SOUTH CAROLINA
 SCALE: 1"=200 FEET NOV 16, 1981

13340

DEC 3 1981

8-V-37

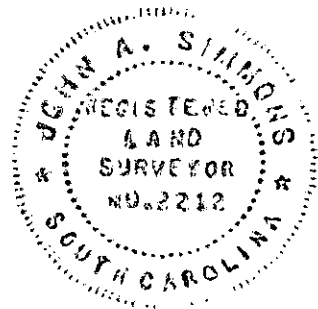

I hereby certify that the above survey is correct.

J. A. Simmons
 Reg. Surveyor #2212

NOTE: Property not surveyed. Plat shows subdivision of Tract #4 as shown on plat of Albert McCarter Et Al. by Tri-State Surveyors dated March 9, 1981.

Tri-State Surveyors
 109 Few Street
 Greer, S. C. 29651

MICROFILMED