
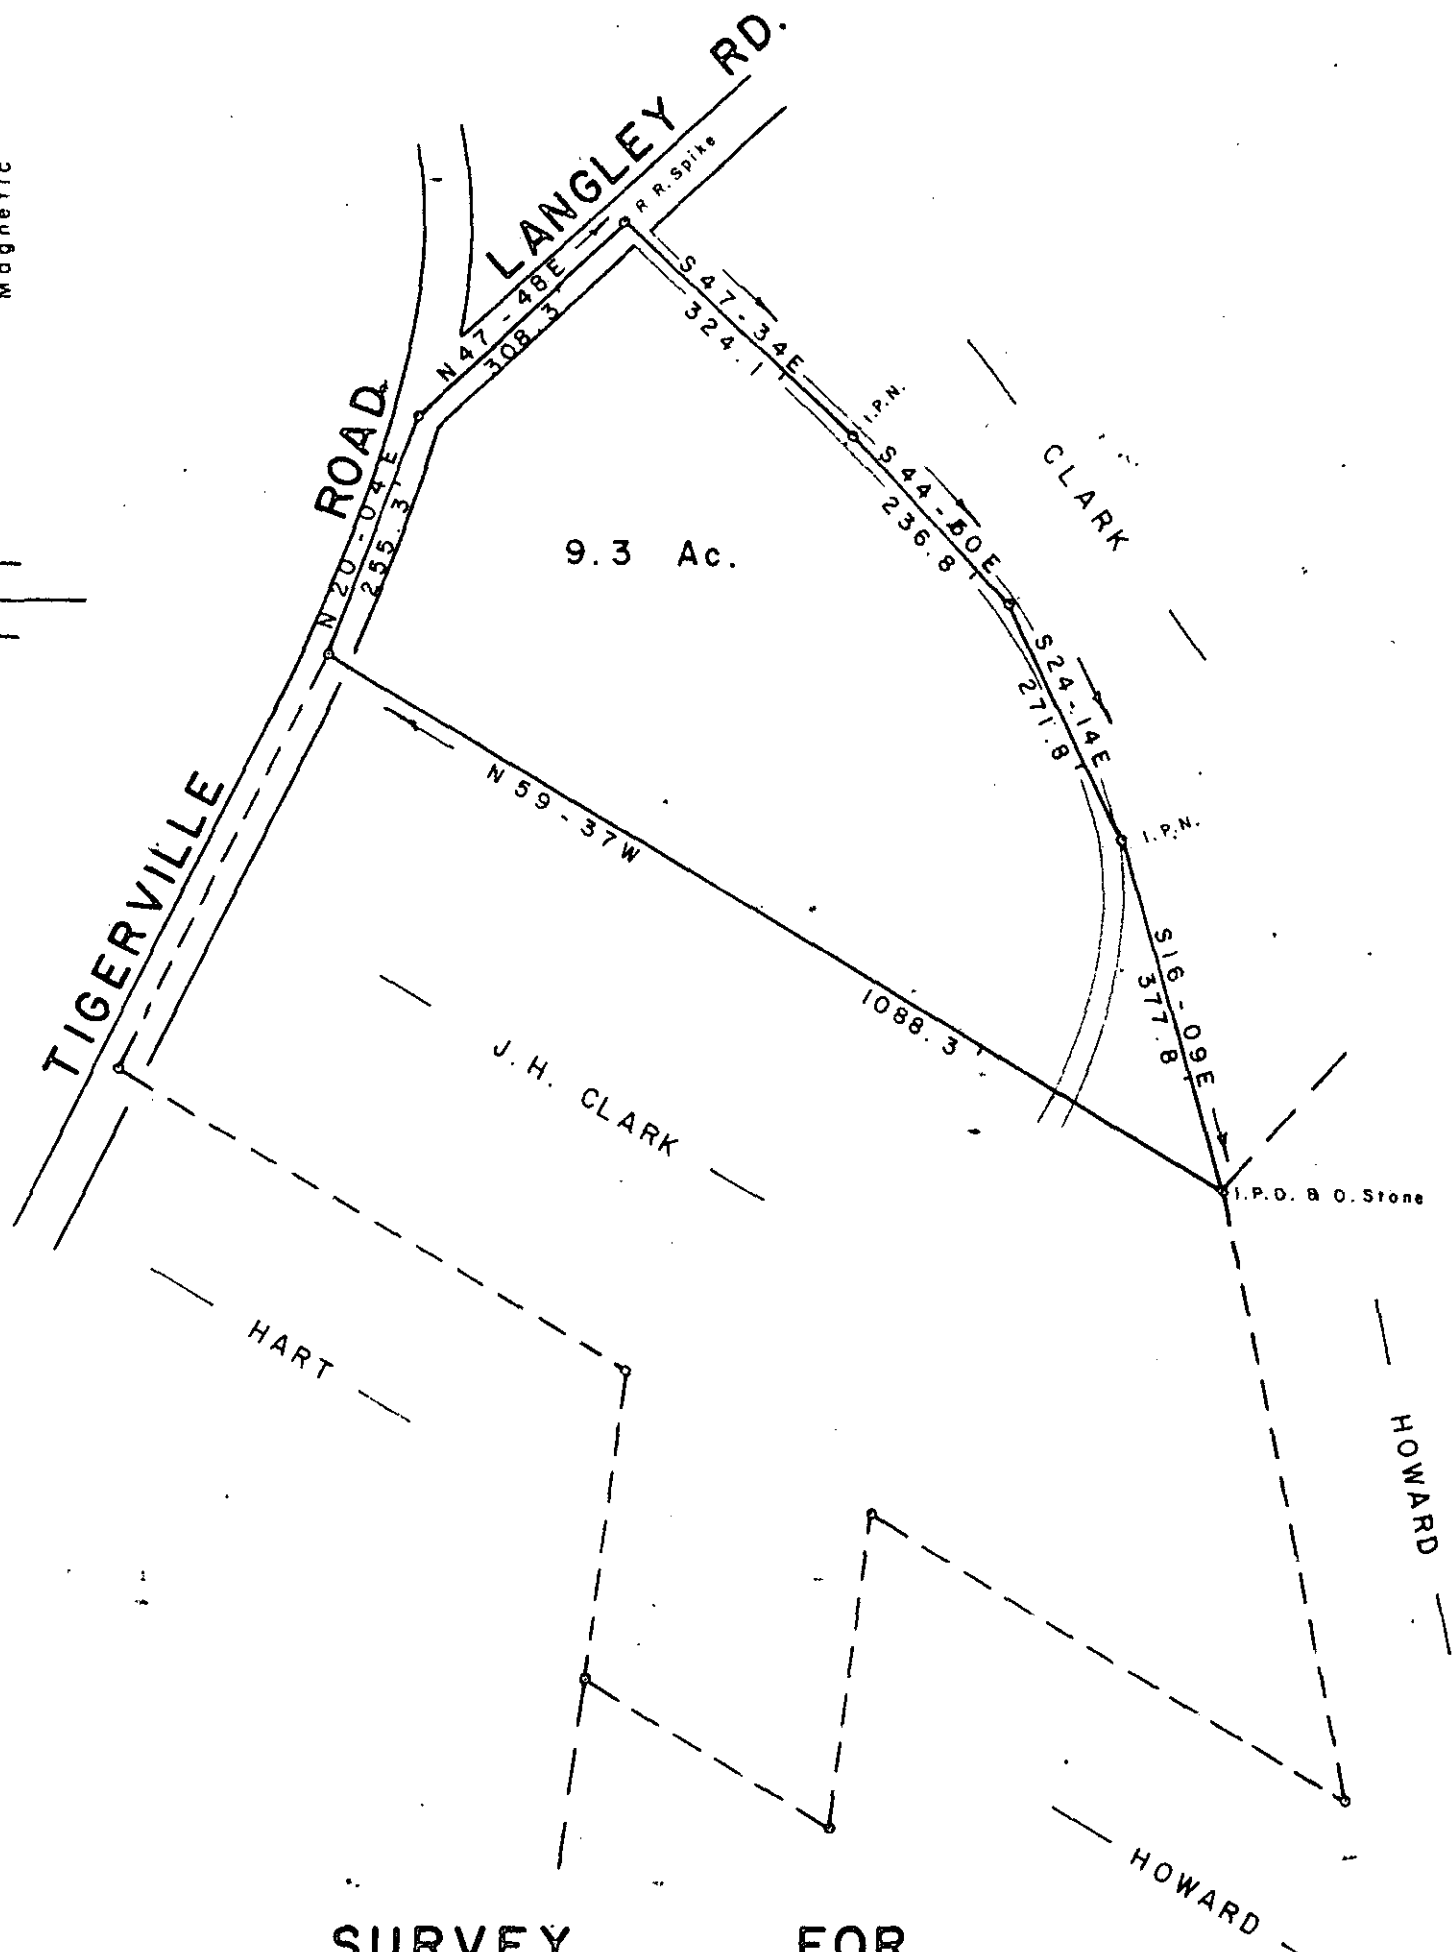


UNRECORDED

AF 9425A

FILED
GREENVILLE CO. S.C.
JAN 8 10 15 AM '82
DONNIE S. TANKERSLEY
R.M.C.

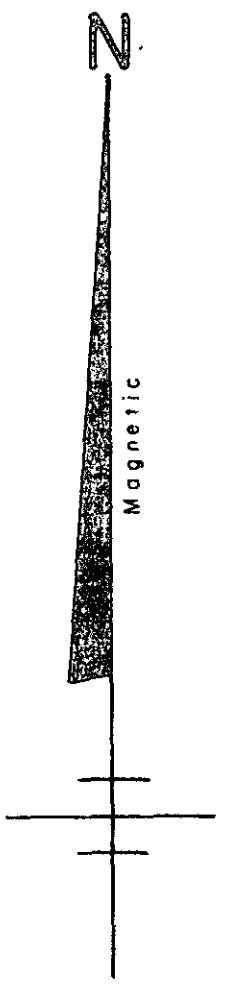


SURVEY FOR 15771


JAMES H. CLARK JAN 8 1982

NEAR TRAVELERS REST - GREENVILLE CO. ✓
SOUTH CAROLINA
DECEMBER 15, 1981
8-V-55

SCALE: 1" = 200'

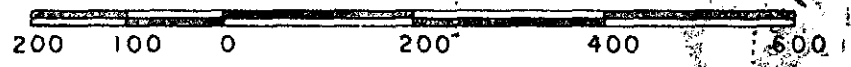

W. R. WILLIAMS, JR.
ENGINEER / SURVEYOR
P. E. & L. S. No. 3979
15 S. MAIN STREET
TRAVELERS REST, S. C.
29690

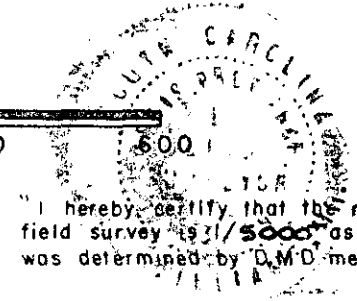

"I hereby certify that the ratio of precision of the field survey is 1/5000 as shown hereon and the area was determined by D.M.D. method of area calculation."

W. R. Williams, Jr. P. E. & L. S. No. 3979

F.B. 59 Pt. 503.4 - 1-23.2

6010 --- 1 JA 882 1501