



FILED
GREENVILLE CO. S.C.
JAN 12 2 06 PM '82
DONNIE S. TANKERSLEY
R.M.C.

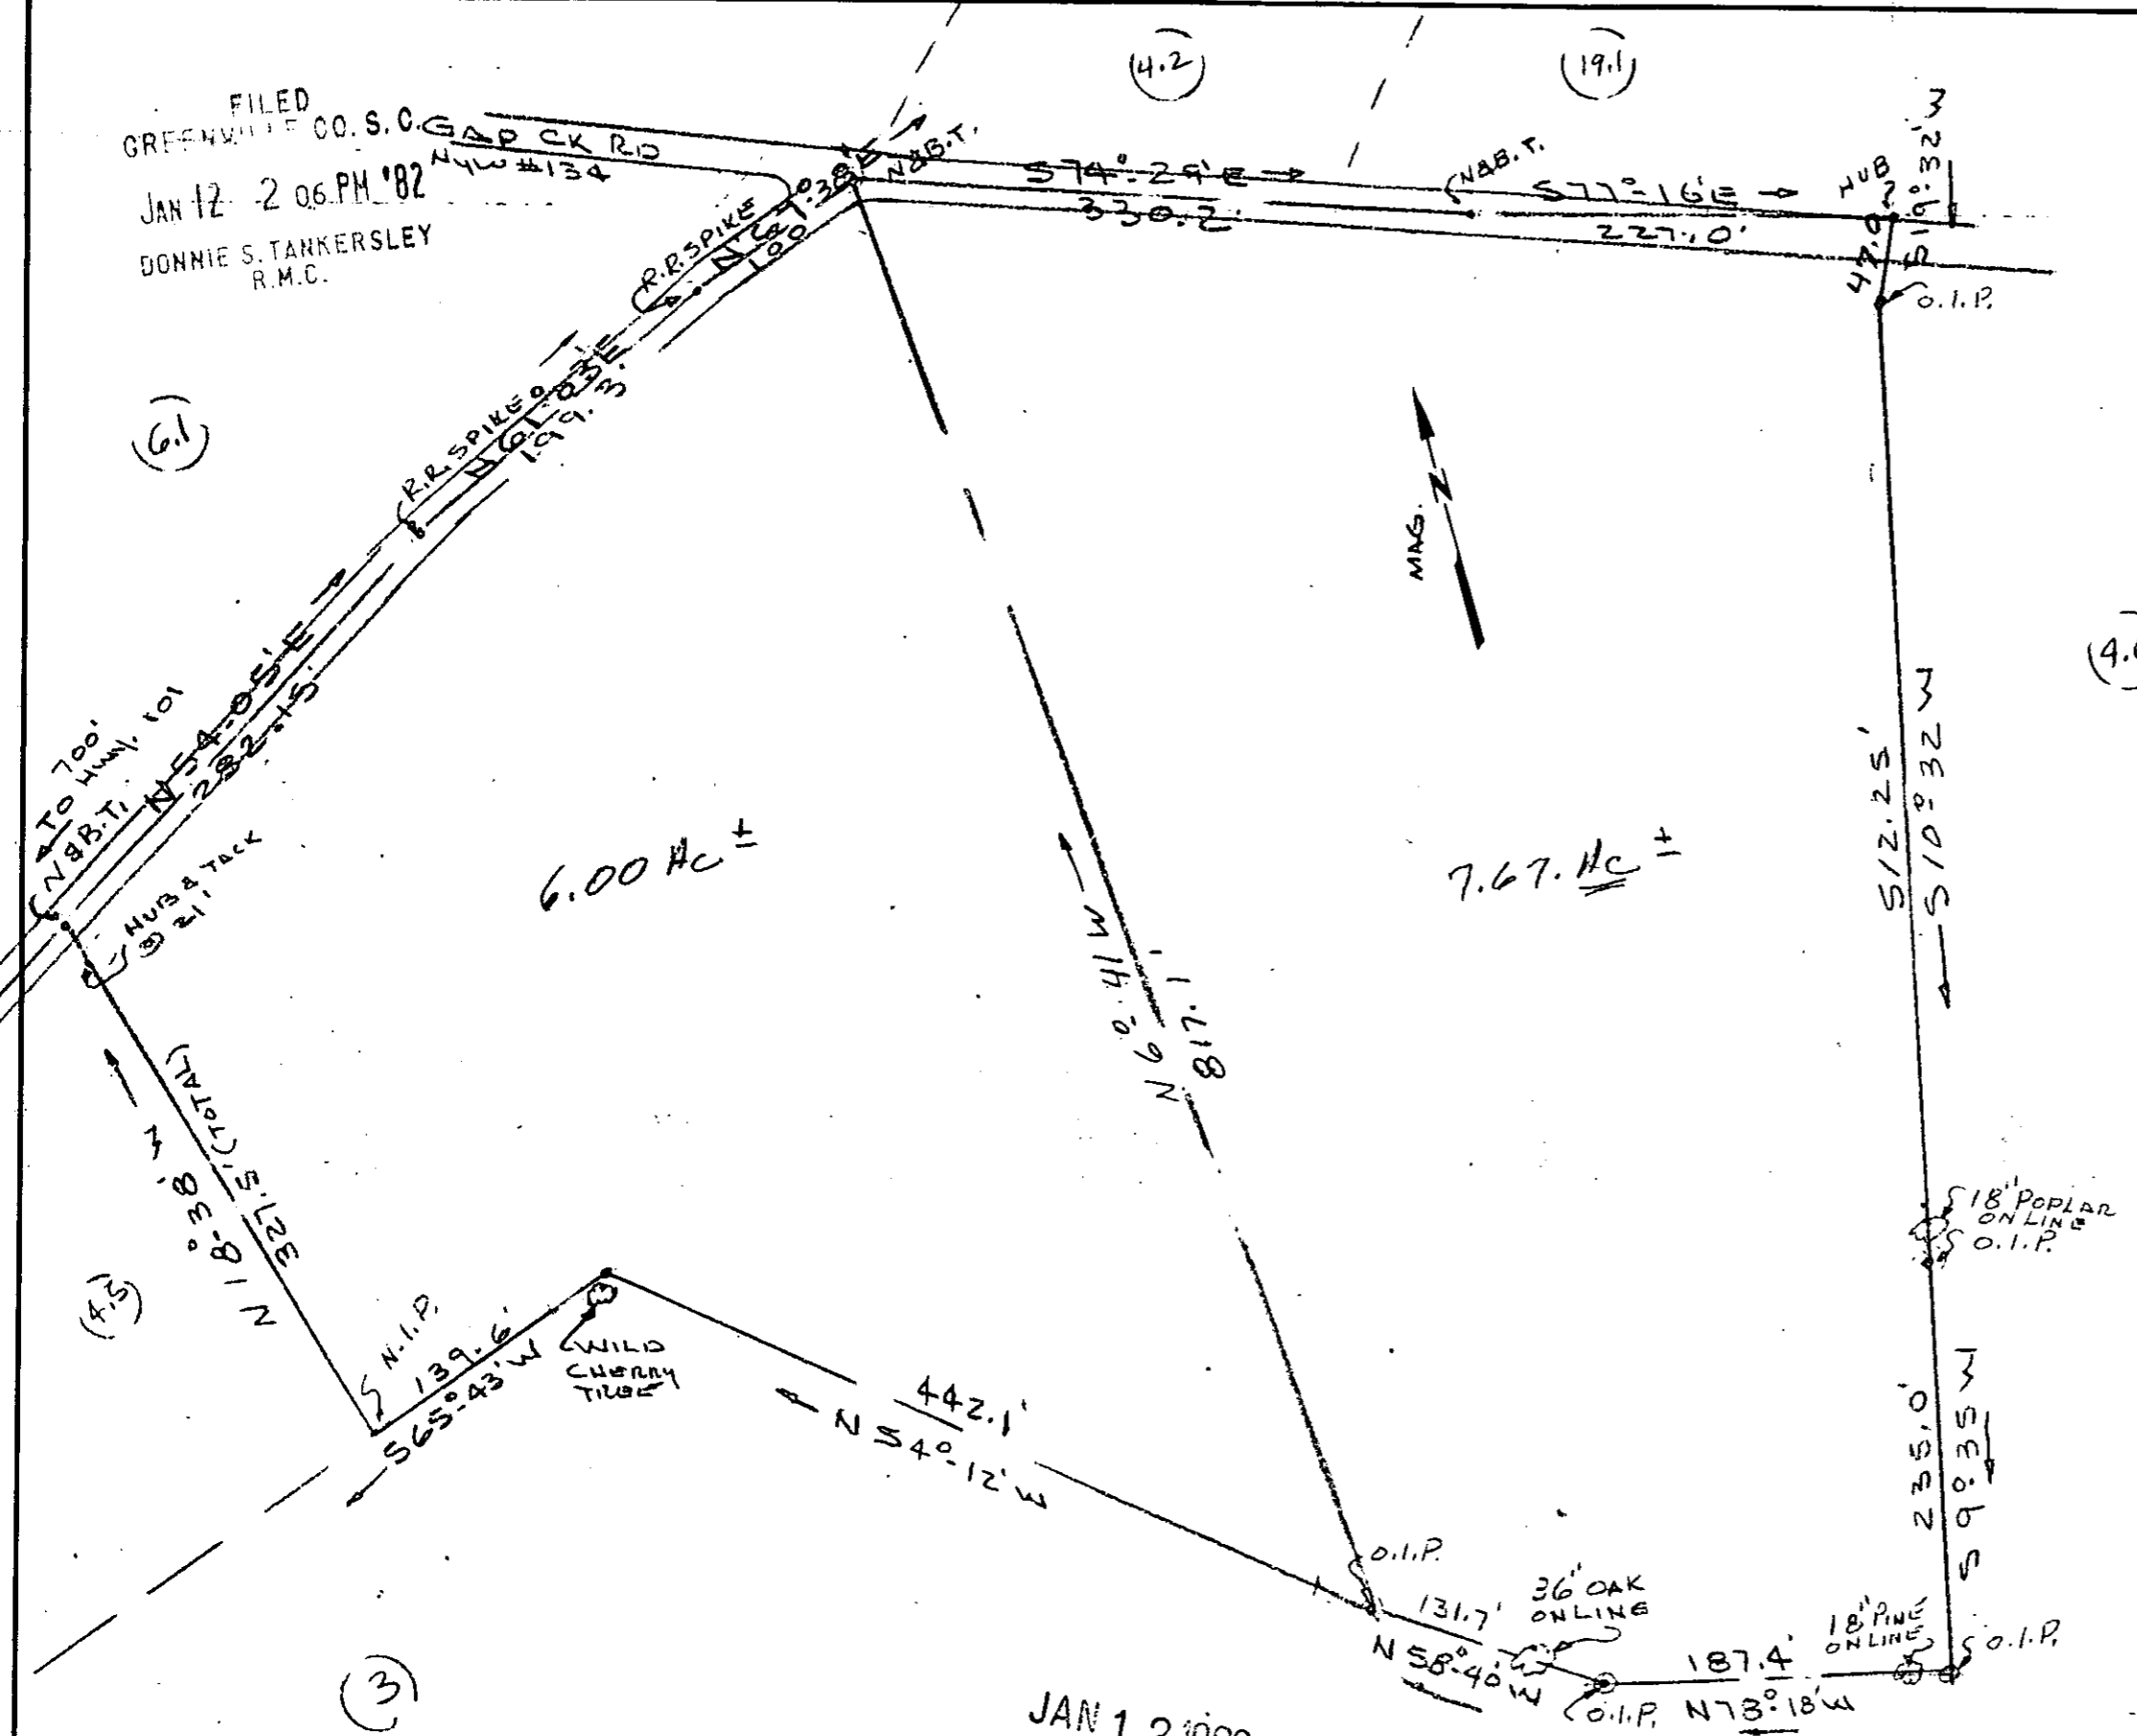

REF. BLK. BK. SHERT 631-9-1 -
A.S. 84.12.
GREENVILLE CO
ONEAL TOWNSHIP
(NEAR ONEAL BAPTIST CHURCH)
PLT. 4-7-73 BY SEAWRIGHT

I CERTIFY THE ABOVE TRACT HAS
BEEN SURVEYED AND IS AS
SHOWN TO THE BEST OF MY
KNOWLEDGE.

Kenneth T. Gould
S.C. REG. NO. 4035

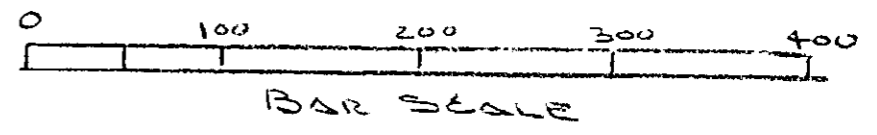

15971
JAN 12 1982
S-V-61



PROPERTY OF <u>ALLEN BLACK</u>		
SCALE 1"=100	DRAWN BY K.T.G. REVISED	
K.T. GOULD INC. - SURVEYOR - TAYLORS S.C.		
DATE 12-9-81	APPROVED BY 13.67 Ac. ± (GROSS)	DRAWING NUMBER

MICROFILMED