


MICROFILMED

FILED
CO. S. C.
MAR 2 1 18 PM '82
S. TANKERSLEY
R.M.C.

LACONIA DRIVE

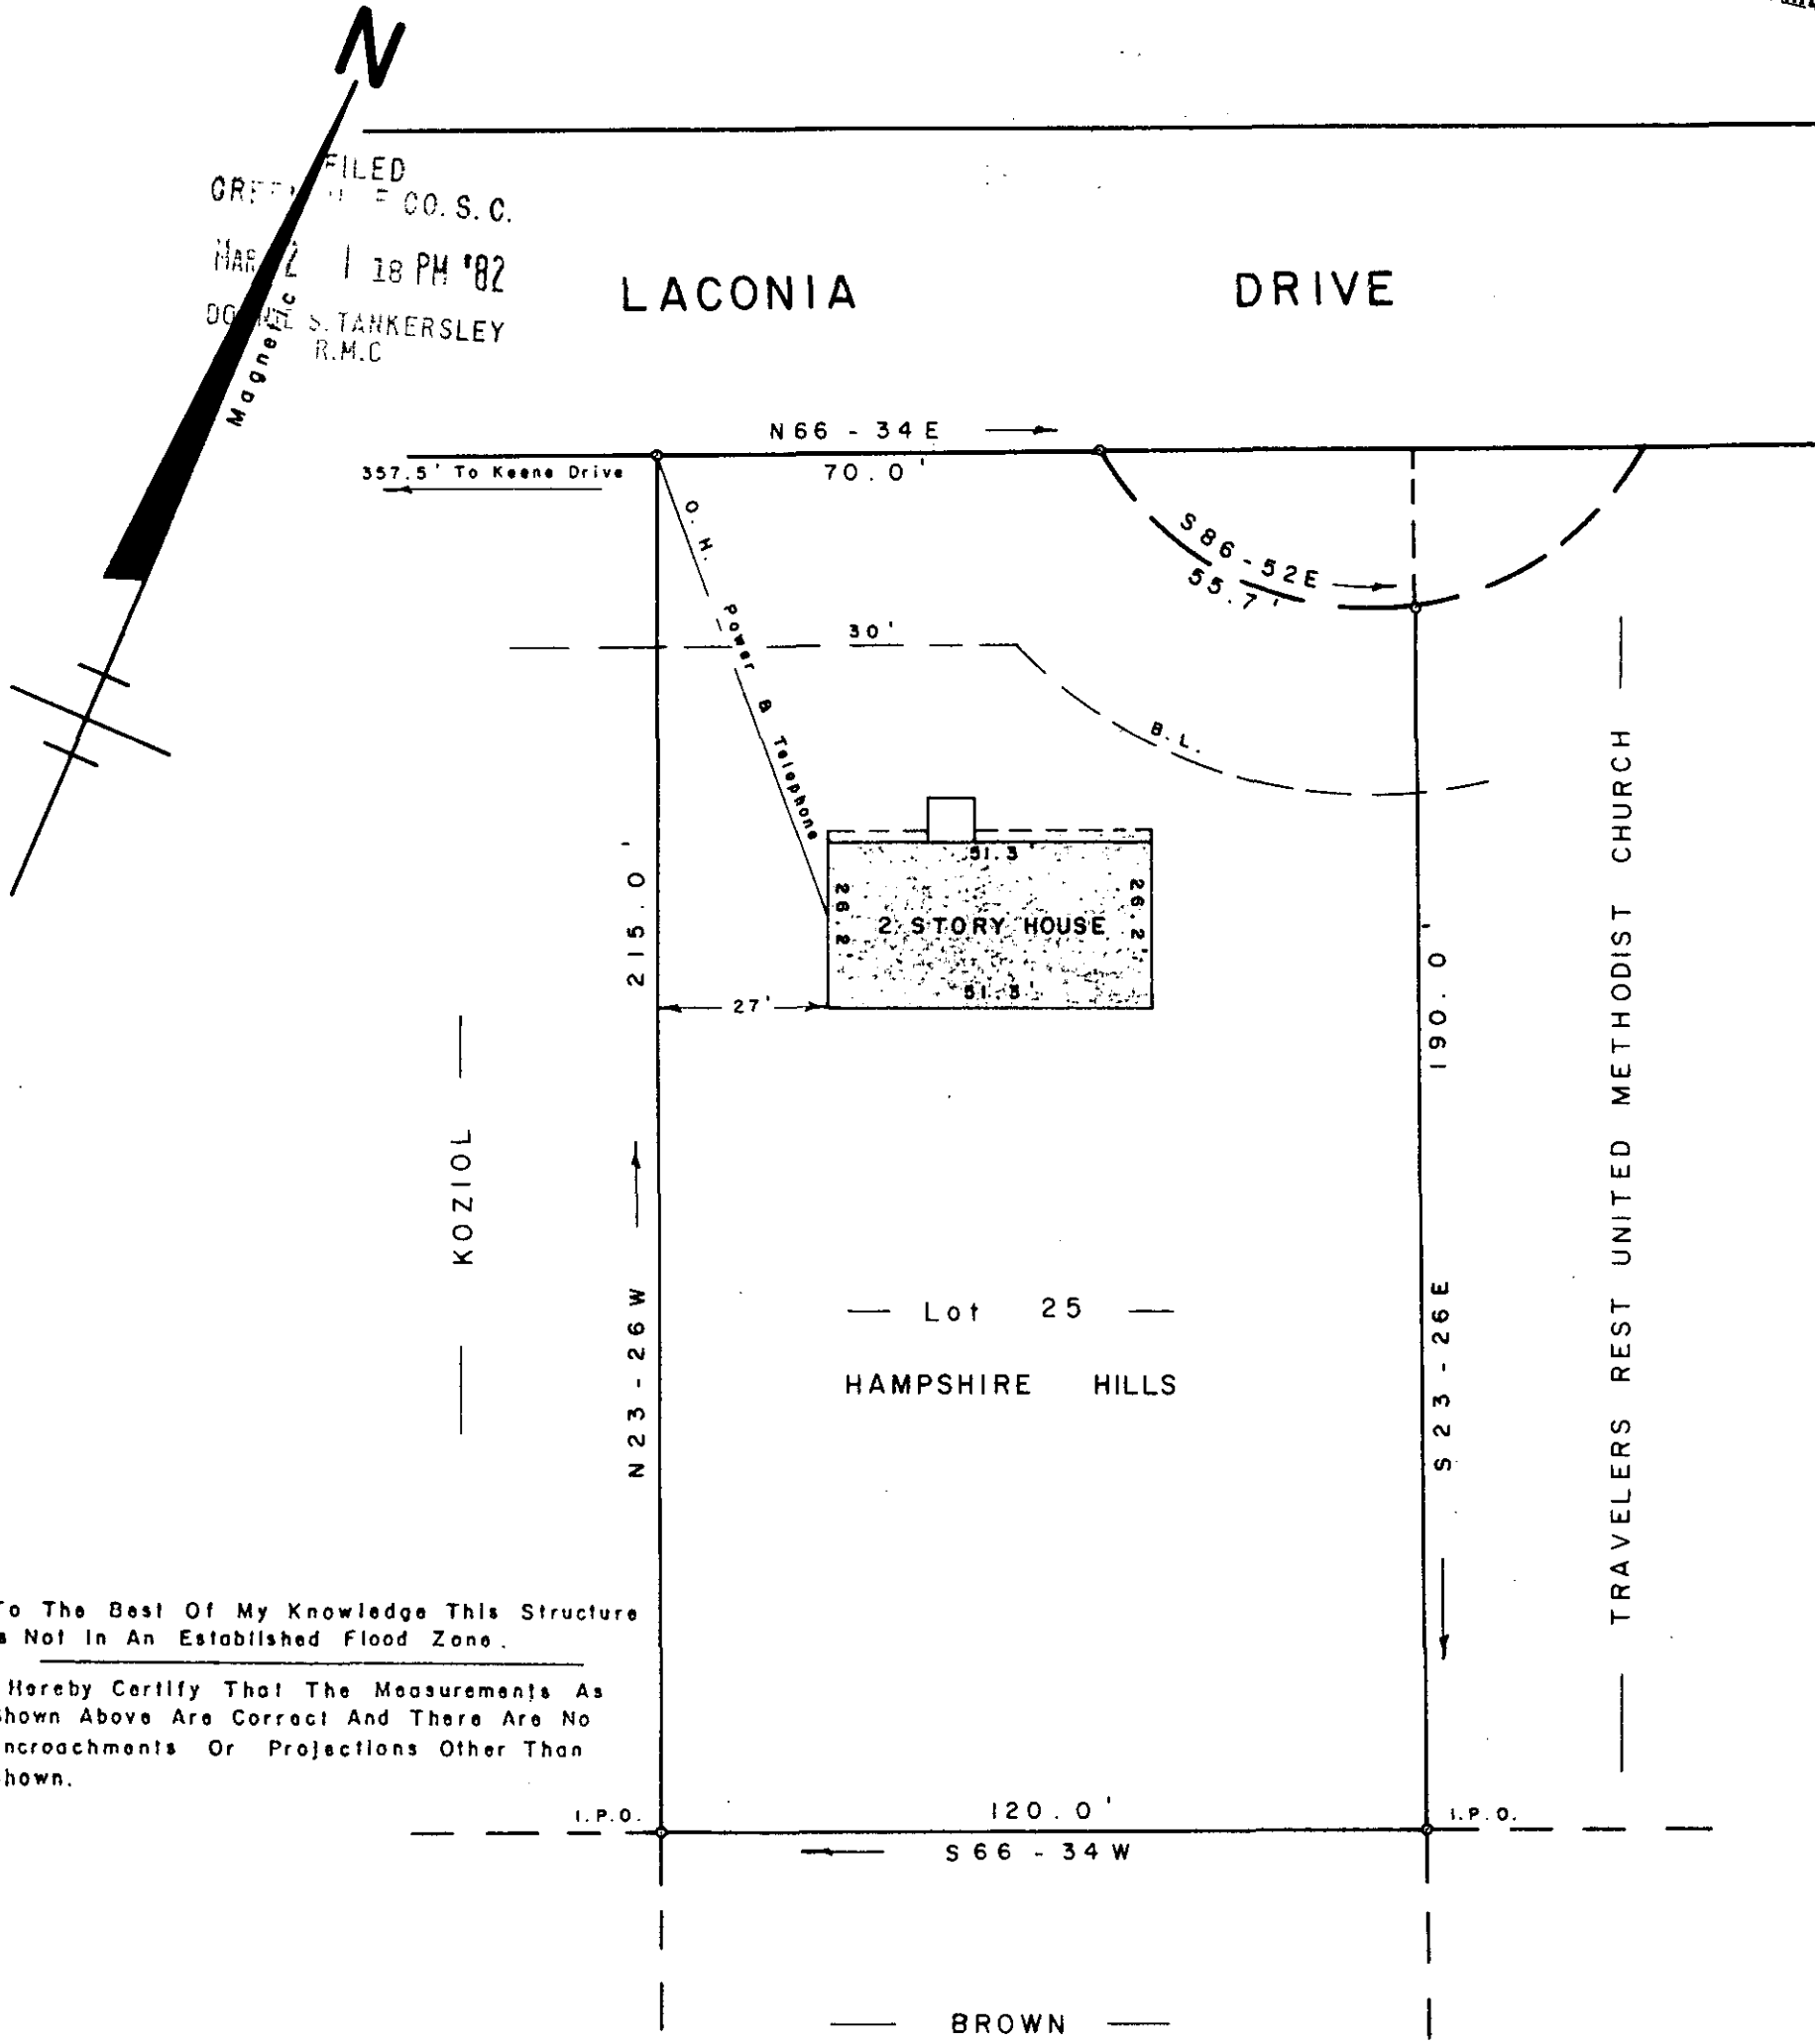

To The Best Of My Knowledge This Structure Is Not In An Established Flood Zone.

I Hereby Certify That The Measurements As Shown Above Are Correct And There Are No Encroachments Or Projections Other Than Shown.

SURVEY FOR
RALPH C. BUCHANAN
RUTH M. BUCHANAN
 NEAR TRAVELERS REST GREENVILLE CO.


SOUTH CAROLINA
FEBRUARY 11, 1982

19539

8-V-100

MAR 2 1982

SCALE: 1" = 30'

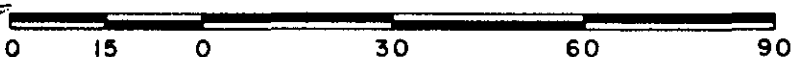

W.R. WILLIAMS, JR.
 ENGINEER/SURVEYOR
 P. E. & L. S. No. 3979
 15 S. MAIN STREET
 TRAVELERS REST, S. C.
 29690

"I hereby certify that the ratio of precision of the field survey is 1/5000 as shown hereon and the area was determined by DMD method of area calculation."

W.R. Williams, Jr. P. E. & L. S. No. 3979

477 - 1 - 55

F. B. 60

WRW

500 8 25341801