



FILED
GREENVILLE CO. S.C.
NOV 13 12 34 PM '81
DONNIE S. TANKERSLEY
R.M.C.

MICROFILMED

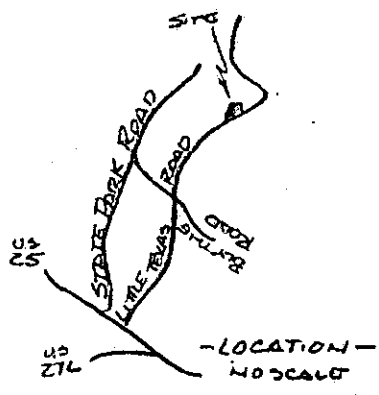


- CARRIE W. STYLES
+
LEE R. STYLES -

MAG
1977

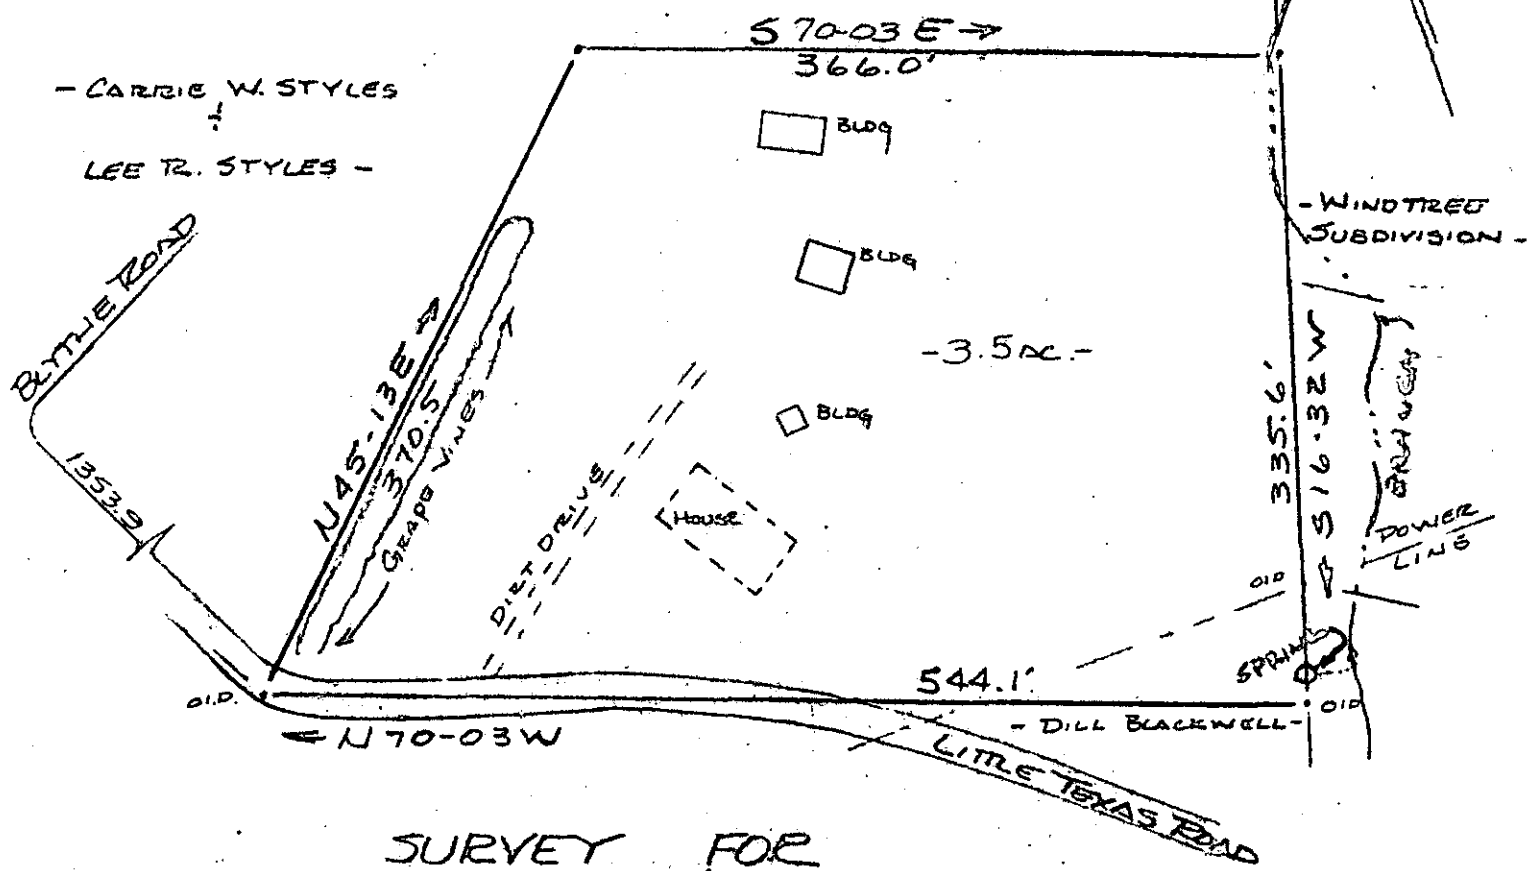

SURVEY FOR
CARRIE W. STYLES / LEE R. STYLES
GREENVILLE CO., S.C.
SCALE 1" = 100' 28 SEPT. 1981

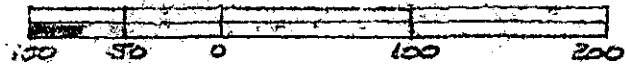

12014

I Certify That The Ratio Of Precision Of The Field Survey
Is 1/3500 As Shown Hereon And That The Area
Determined By D.M.D. Method Of Area Calculations.

R. B. Brulle

NOV 13 1981

CAROLINA SURVEYING CO.
112 MANLY STREET
GREENVILLE, S.C.

J. W. - 65

GCTO ----- 3 NO 13 81 075

3.00CD