
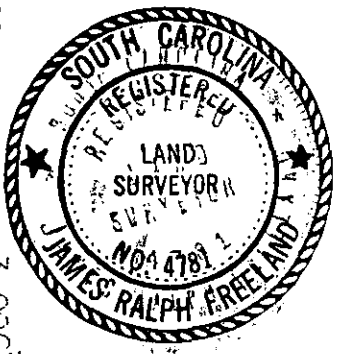


I hereby certify that the ratio of precision of the field survey is 1/5,000 as shown hereon and the area was determined by DMD Method.

*James R. Freeland*  
 James R. Freeland RLS & PE 4781

FILED  
 GREENVILLE CO. S.C.  
 DEC 4 5 00 PM '81  
 DONNIE S. TANKERSLEY  
 R.M.C.

13438  
 8-W-96

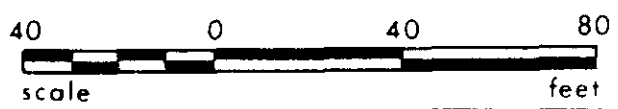

**STATE OF SOUTH CAROLINA  
 GREENVILLE COUNTY**

REVISION OF LOT 5  
MISSION PLACE  
PROPERTY OF  
**BROWN ENTERPRISES INC. OF S.C.**

<b>FREELAND &amp; ASSOCIATES</b> Engineers - Land Surveyors  GREENVILLE, S.C.	
SURVEY D.W.	
DRAWN B.R.	
CHECK	
SCALE 1" = 40'	
DATE	NOV. 30. 81
DWG. NO.	7071

PHOTO -- 1 DE 4 81  
 860  
 PRINT MACHINE INC. 3.000