


S. HUNTER HOWARD JR.
MARTHA B. HOWARD
D. B. 1094-672

FOUNTAIN INN
PRESBYTERIAN
CHURCH

FILED
MAR 11 2 53 PM '82
DONNIE S. TANKERS
R.M.C.

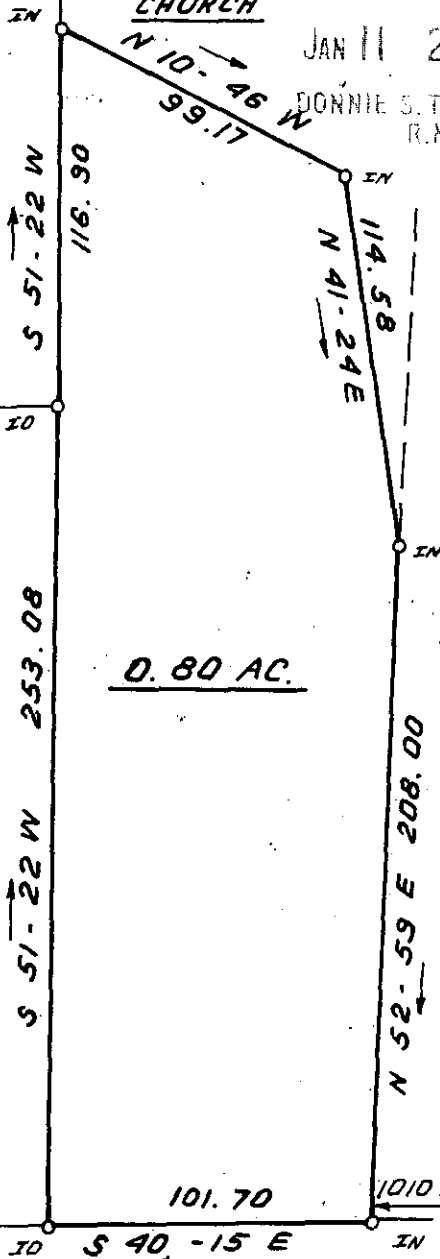

0.80 AC.


FOUNTAIN INN
PRESBYTERIAN
CHURCH
(D. B. 508-425)

I hereby certify that the ratio of precision of the field survey is 1/5,000 as shown hereon and the area was determined by DMD Method.

James R. Freeland
James R. Freeland RLS & PE 4781

JAN 1 1 1982

MAIN STREET

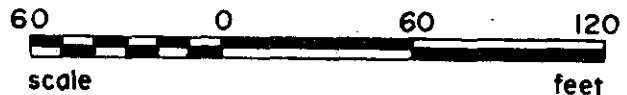

(PT. 344-2-13)



STATE OF SOUTH CAROLINA
GREENVILLE COUNTY


FREELAND & ASSOCIATES
Engineers • Land Surveyors

GREENVILLE, S.C.

PROPERTY OF
W. A. PATTON

8-X-44 15865

SURVEY FEL
DRAWN B R
CHECK JRF
SCALE 1" = 60'
DATE DEC. 18. 81
DWG. NO. 7110

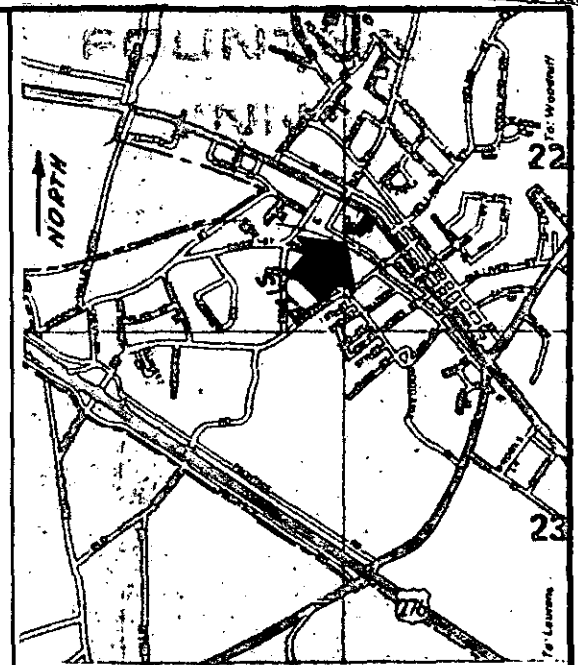

LOCATION MAP

300 8 16811801
PRINT MACHINE INC

SEAL