


FILED
GREENVILLE, S. C.

JAN 11 2 54 PM '82

DONNIE S. TANKERSLEY
W. A. PATTON, C.
(344-2-13)

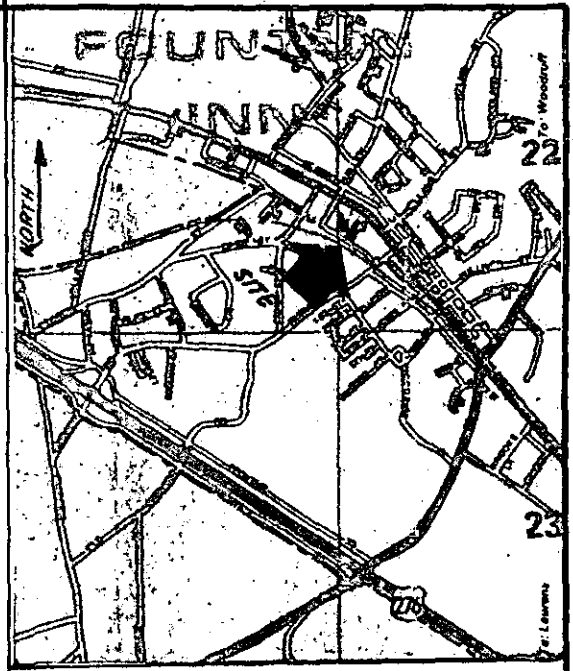

FOUNTAIN INN
PRESBYTERIAN
CHURCH
(D. B. 508-425)

FENCE POST

N 54°-24' W 114.58
122.00

S 10°-46' E
99.17

369.98' TO MAIN ST.

S 51°-22' W 224.68

N 50°-58' E 311.59

FOUNTAIN INN
SCHOOL
DISTRICT 3B
(D. B. 205-351)

0.73 AC.

S. HUNTER HOWARD, JR.
MARTHA B HOWARD &
(D. B. 1094-672)

I hereby certify that the ratio of precision of the field survey is 1/5,000 as shown hereon and the area was determined by DMD Method.

James R. Freeland
James R. Freeland RLS & PE 4781

119.61
N 63°-10' W
RAILROAD STREET
(C. & W.C. RAILROAD R/W)



PRINT MACHINED 1891 8 00%



SEAL

**STATE OF SOUTH CAROLINA
GREENVILLE COUNTY**

JAN 11 1982

PROPERTY OF
FOUNTAIN INN
PRESBYTERIAN CHURCH

8-X-45 15864

FREELAND & ASSOCIATES
Engineers • Land Surveyors

GREENVILLE, S.C.

SURVEY FEL

DRAWN BR

CHECK *JRF*

SCALE 1" = 60'

DATE DEC. 18.81

DWG. NO. 7/10-1