


MICROFILMED

FILED
GREENVILLE CO. S. C.

JAN 29 1 55 PM '82

DONNIE S. TANKERSLEY
R.M.C.

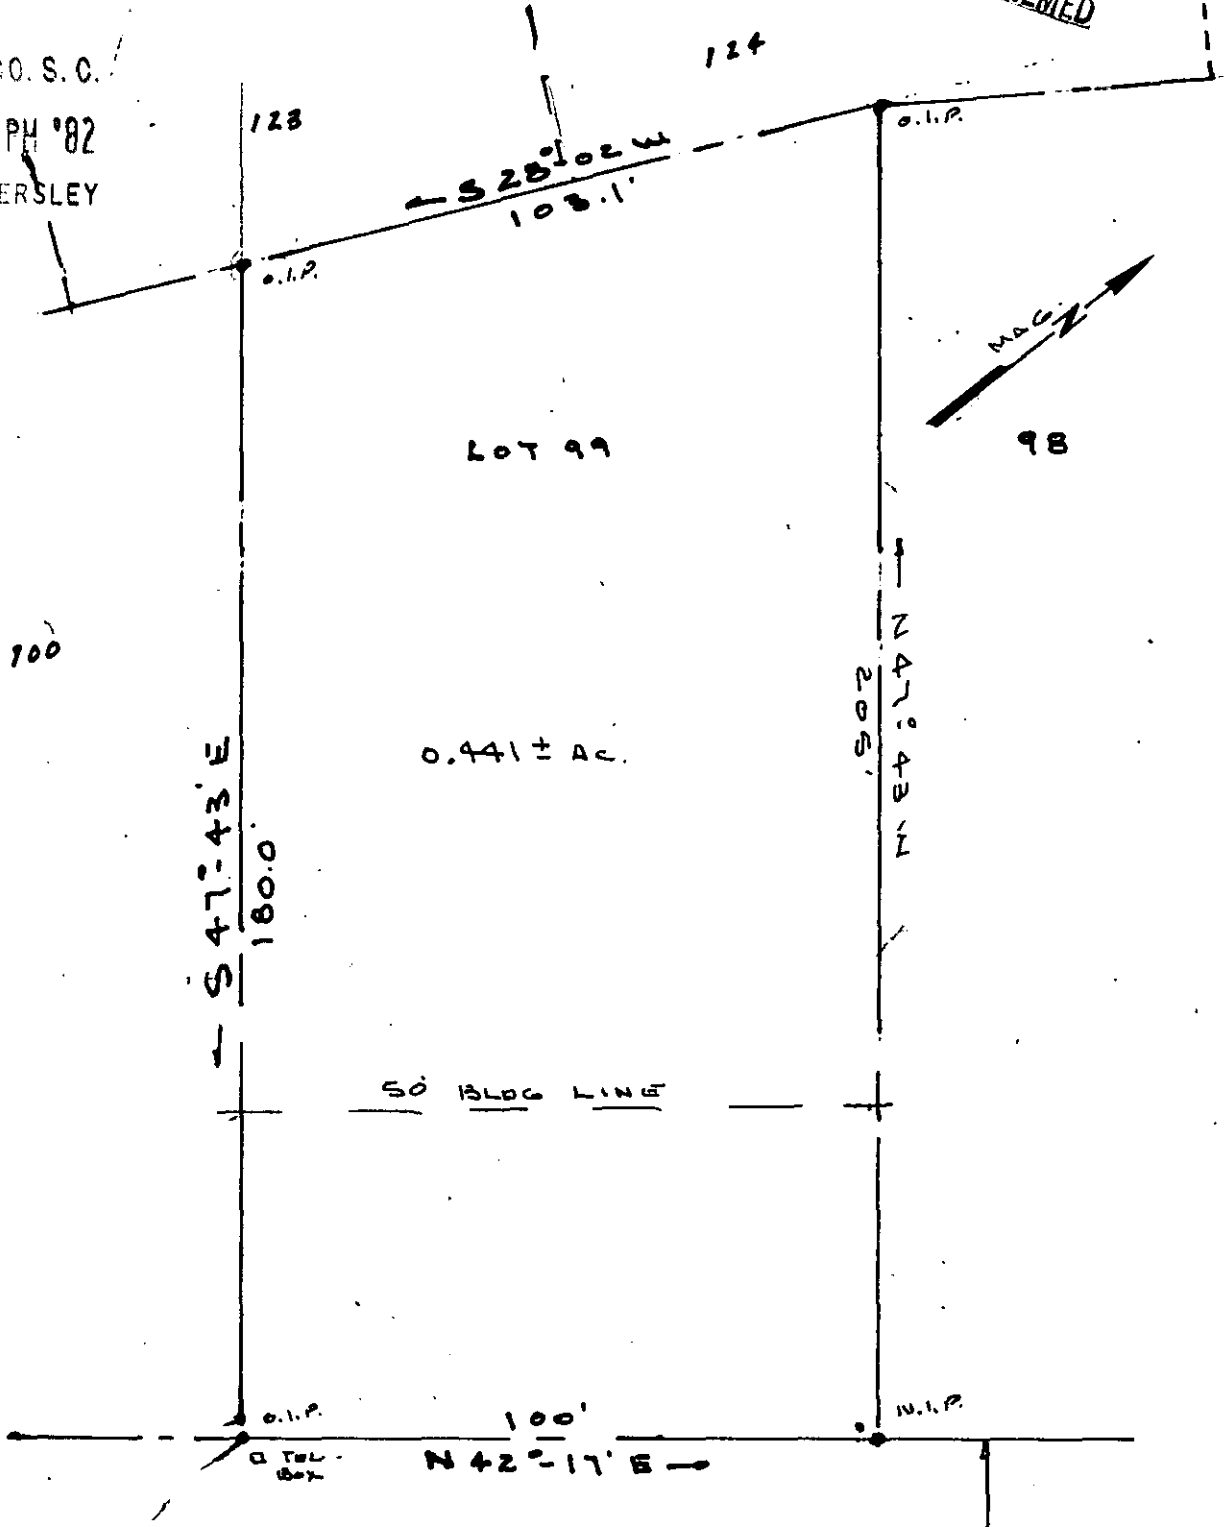

100

LOT 99

98

0.441 ± Ac.

S 47° 43' E

180.0

SO BLDG LINE

N 47° 43' W

205.1

100' N 42° 17' E

PINE FOREST DR

SC 100-2

GREENVILLE CO
S. C.
PL. BK. 4 "R" PG. 98
BLK. BK. T-18.1-2-G
WATER, Sewer & Power
Along Street.

I CERTIFY THE ABOVE LOT HAS BEEN
SURVEYED & IS AS SHOWN.

8-X-65

JAN 29 1982

Hermit J. Gould

17089

S. C. REG. NO 4035

Seal



PROPERTY OF
M. ELRATH & TUCKER INC.

"BELMONT HEIGHTS"
SECTION 2

K. T. GOULD INC.
SURVEYORS
TAYLORS, S. C.

Drawn By K.T.G.

Checked By

Scale 1" = 30'

Date 1-9-82

File No.

Dwg. No.