


FILED
GREENVILLE CO. S. C.

MAR 8 12 24 PM '82

DONNIE WINDSOR OAKS

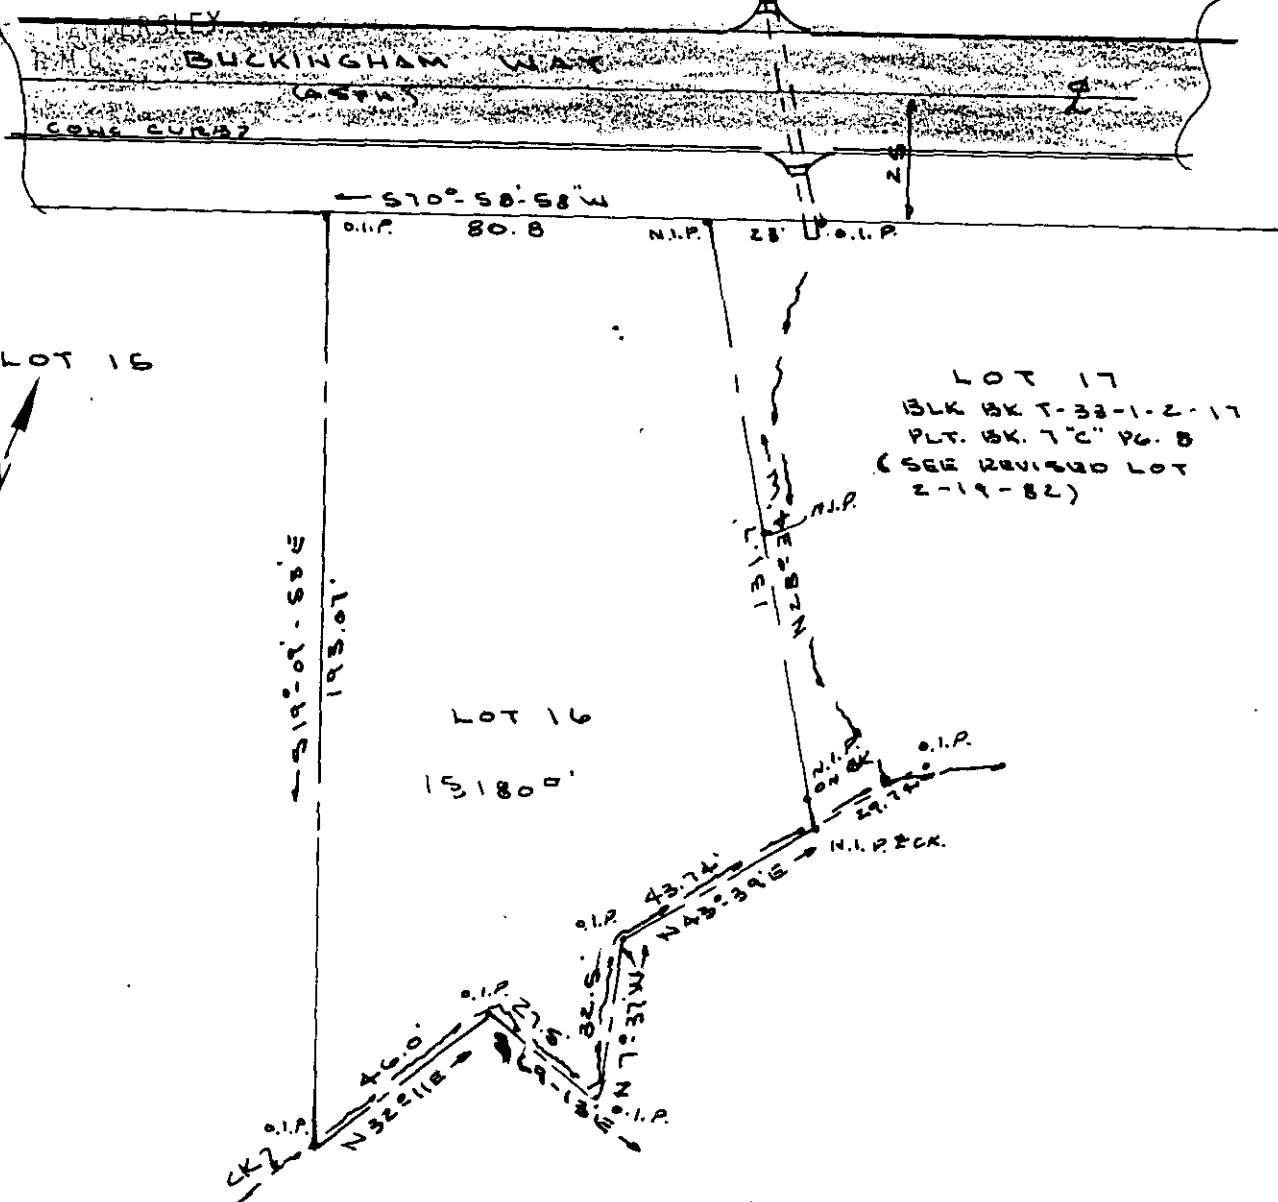

LOT 17
 BLK BK T-33-1-2-17
 PLT. BK. 7-C PG. 8
 (SEE REVISION LOT
 2-19-82)

I CERTIFY THE ABOVE LOT HAS
 BEEN SURVEYED AND IS AS
 SHOWN TO THE BEST OF MY
 KNOWLEDGE.

SEE SEPARATE PLATS OF
 744 SQ. FT. PORTION & 910 SQ. FT.
 PORTION, 2-19-82

**LOT NO. 16 "WINDSOR OAKS"
 SECTION II**

REF. FINAL PLAT 78-157
 BLK. BK. T-33-1-2-16
 PLT. BK. 7-C PG. 8
 DEED BK. 1141-377

NOTE: THIS IS A REVISION TO LOT 16.
 A 910 SQ. FT. ADDITION TO, AND A
 744 SQ. FT. SUBTRACTION FROM THE
 ORIGINAL LOT WAS MADE 2-19-82

20149

8-Y-29

Kenneth J. Gould
 S.C. REG. NO 4035

| | | |
|----------|---|----------------------|
| Seal | PROPERTY OF CHARLES D. & JUDY M. TERRY | Drawn By K.T.G. |
| | 118 BUCKINGHAM WAY TAYLORS, S. C. | Checked By |
| | GOULD & ASSOC SURVEYORS | Scale 1" = 40' |
| | TAYLORS, | Date 2-20-82 |
| | S. C. | File No. Dwg. No. |