


REF:  
PLAT OF OAKWAY SUB-DIV  
DATED 28 DEC 1965


MICROFILMED

FILLERY DRIVE (50' RW)

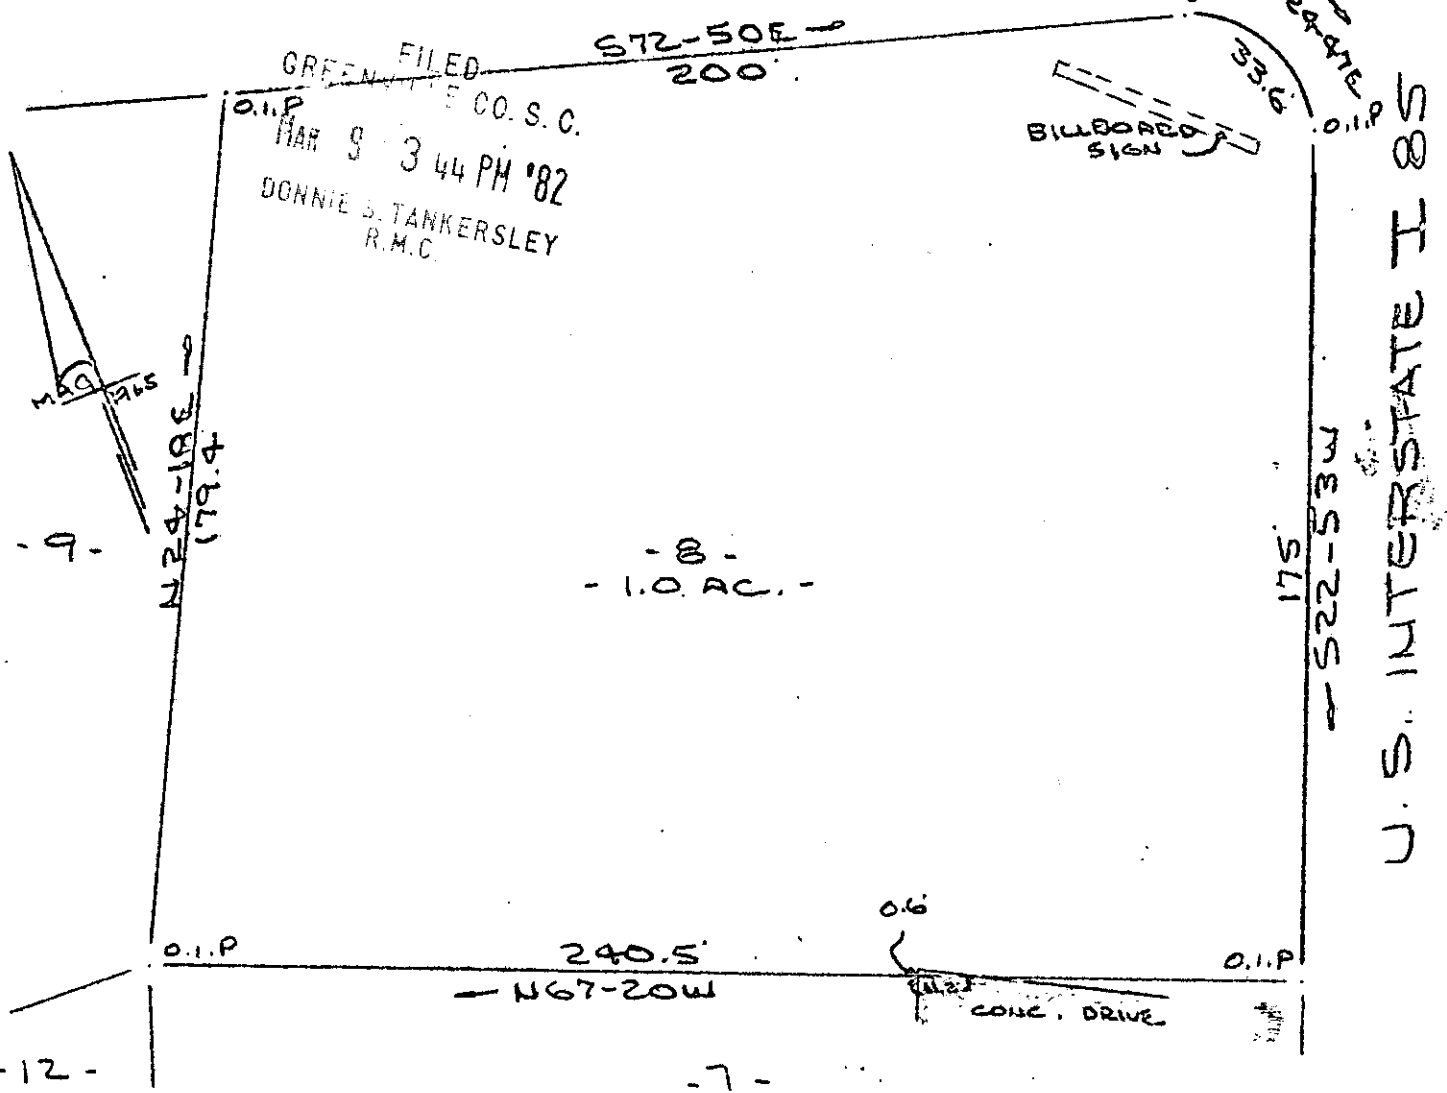

GREENVILLE CO. S.C.  
FILED  
MAR 9 3 44 PM '82  
DONNIE S. TANKERSLEY  
R.M.C.

SURVEY FOR  
NAEGELE OUTDOOR ADVERTISING COMPANY OF GREENVILLE  
A MINNESOTA GENERAL PARTNERSHIP  
NEAR GREENVILLE, S.C.  
SCALE 1" = 40' 25 FEB 1982

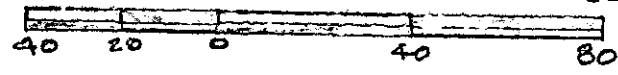


8-1-82  
20145

MAR 9 1982

I Certify that The Ratio Of Precision Of The Field Survey  
is  $1/7500^+$  As Shown Hereon And That The  
is Determined By D.M.D. Method Of Area Calculations.

CAROLINA SURVEYING CO  
112 MANCY ST GREENVILLE, S.C.

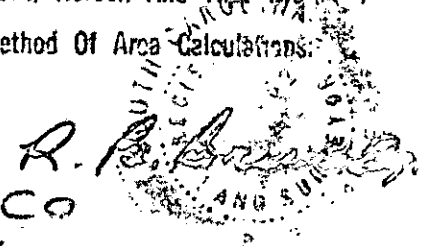

300 8 26351801

241 158