


FILED
GREENVILLE CO. S. C.
MAR 22 3 03 PM '82
DONNIE S. TANKERSLEY
R.M.C.

This is to certify that on March 15, 1982, I surveyed the property shown on this plat, known as Lot 3 on plat of Prop. of H.K. Townes, recorded in the RMC Office of Greenville County in Plat Book Q on page 165, and that the property lines, walls and buildings are as shown hereon; that the building located on said lot does not encroach or project on adjacent streets or property, and that no adjacent walls or buildings encroach or project on said premises, and that no utility lines cross this property except as shown hereon. This property is not located in a designated flood hazard area.

James R. Freeland
James R. Freeland RLS & PE 4781

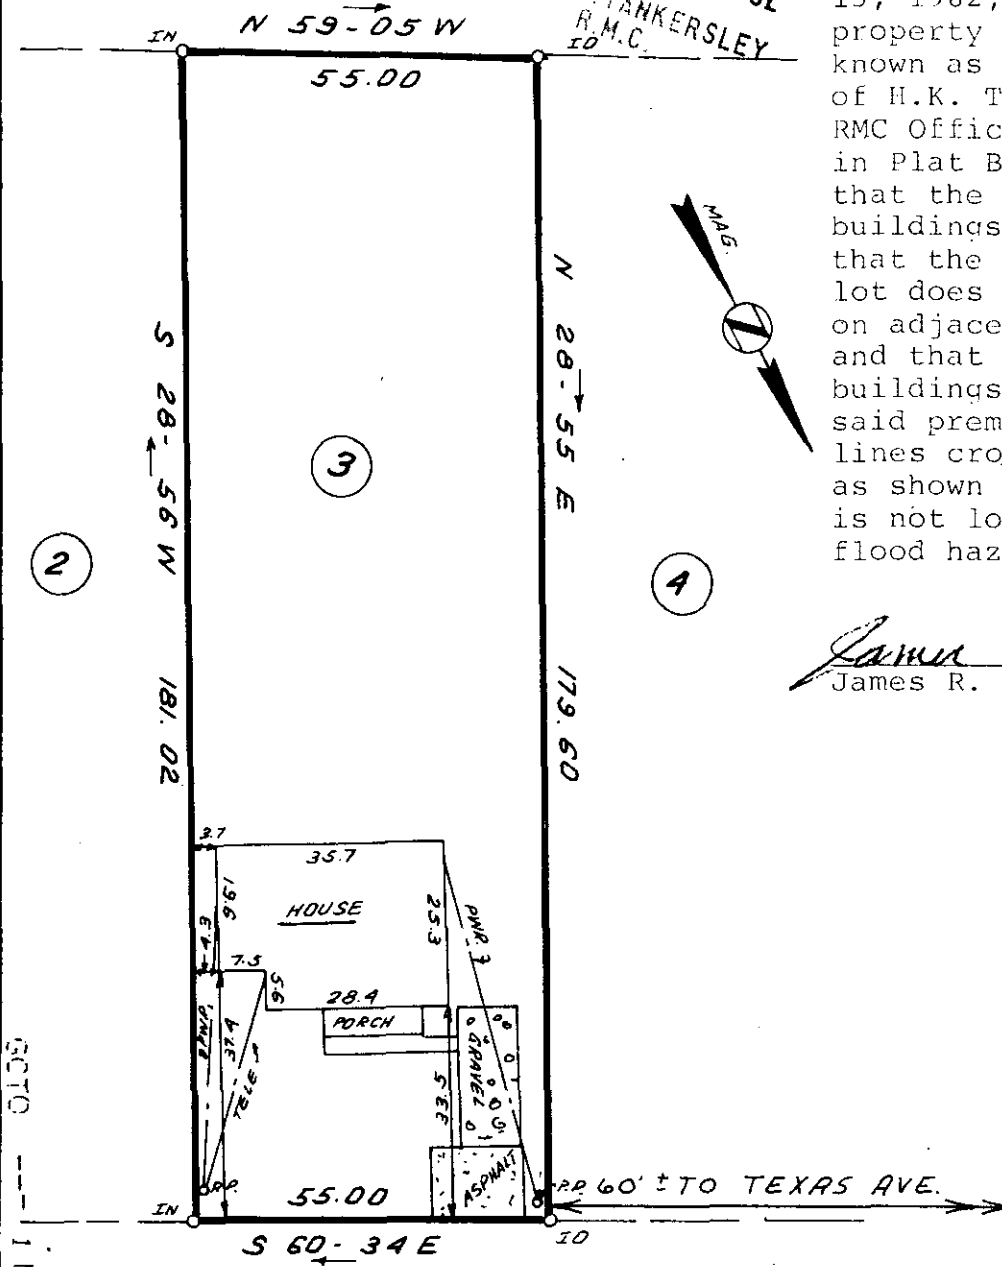

GCTD
1 MR22 82

WASHINGTON AVE.


MAR 22 1982

21088



8-Y-54 ✓

(241-1-6)

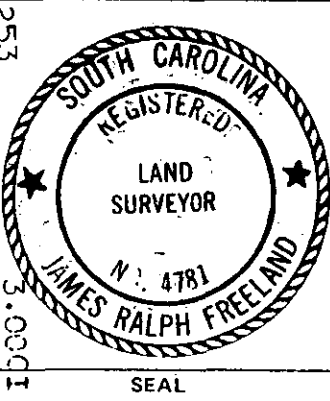

STATE OF SOUTH CAROLINA
GREENVILLE COUNTY

PROP. OF H. K. TOWNES

LOT 3

PROPERTY OF

J. DEAN BLANKEN

FREELAND & ASSOCIATES
Engineers • Land Surveyors

GREENVILLE, S.C.

SURVEY D.C.H.

DRAWN B.R.

CHECK MLC

SCALE 1" = 30'

DATE MARCH 15.82

DWG. NO. 7298