


Note
Reference Plat Books "L", Page 97, "7Q" - Page 21,
"0D" - Page 107, "8" - Page 14, 15.

FILED
GREENVILLE CO. S.C.
MAY 12 10 00 AM '82
DONNIE CAMPBELL
R.M.C.

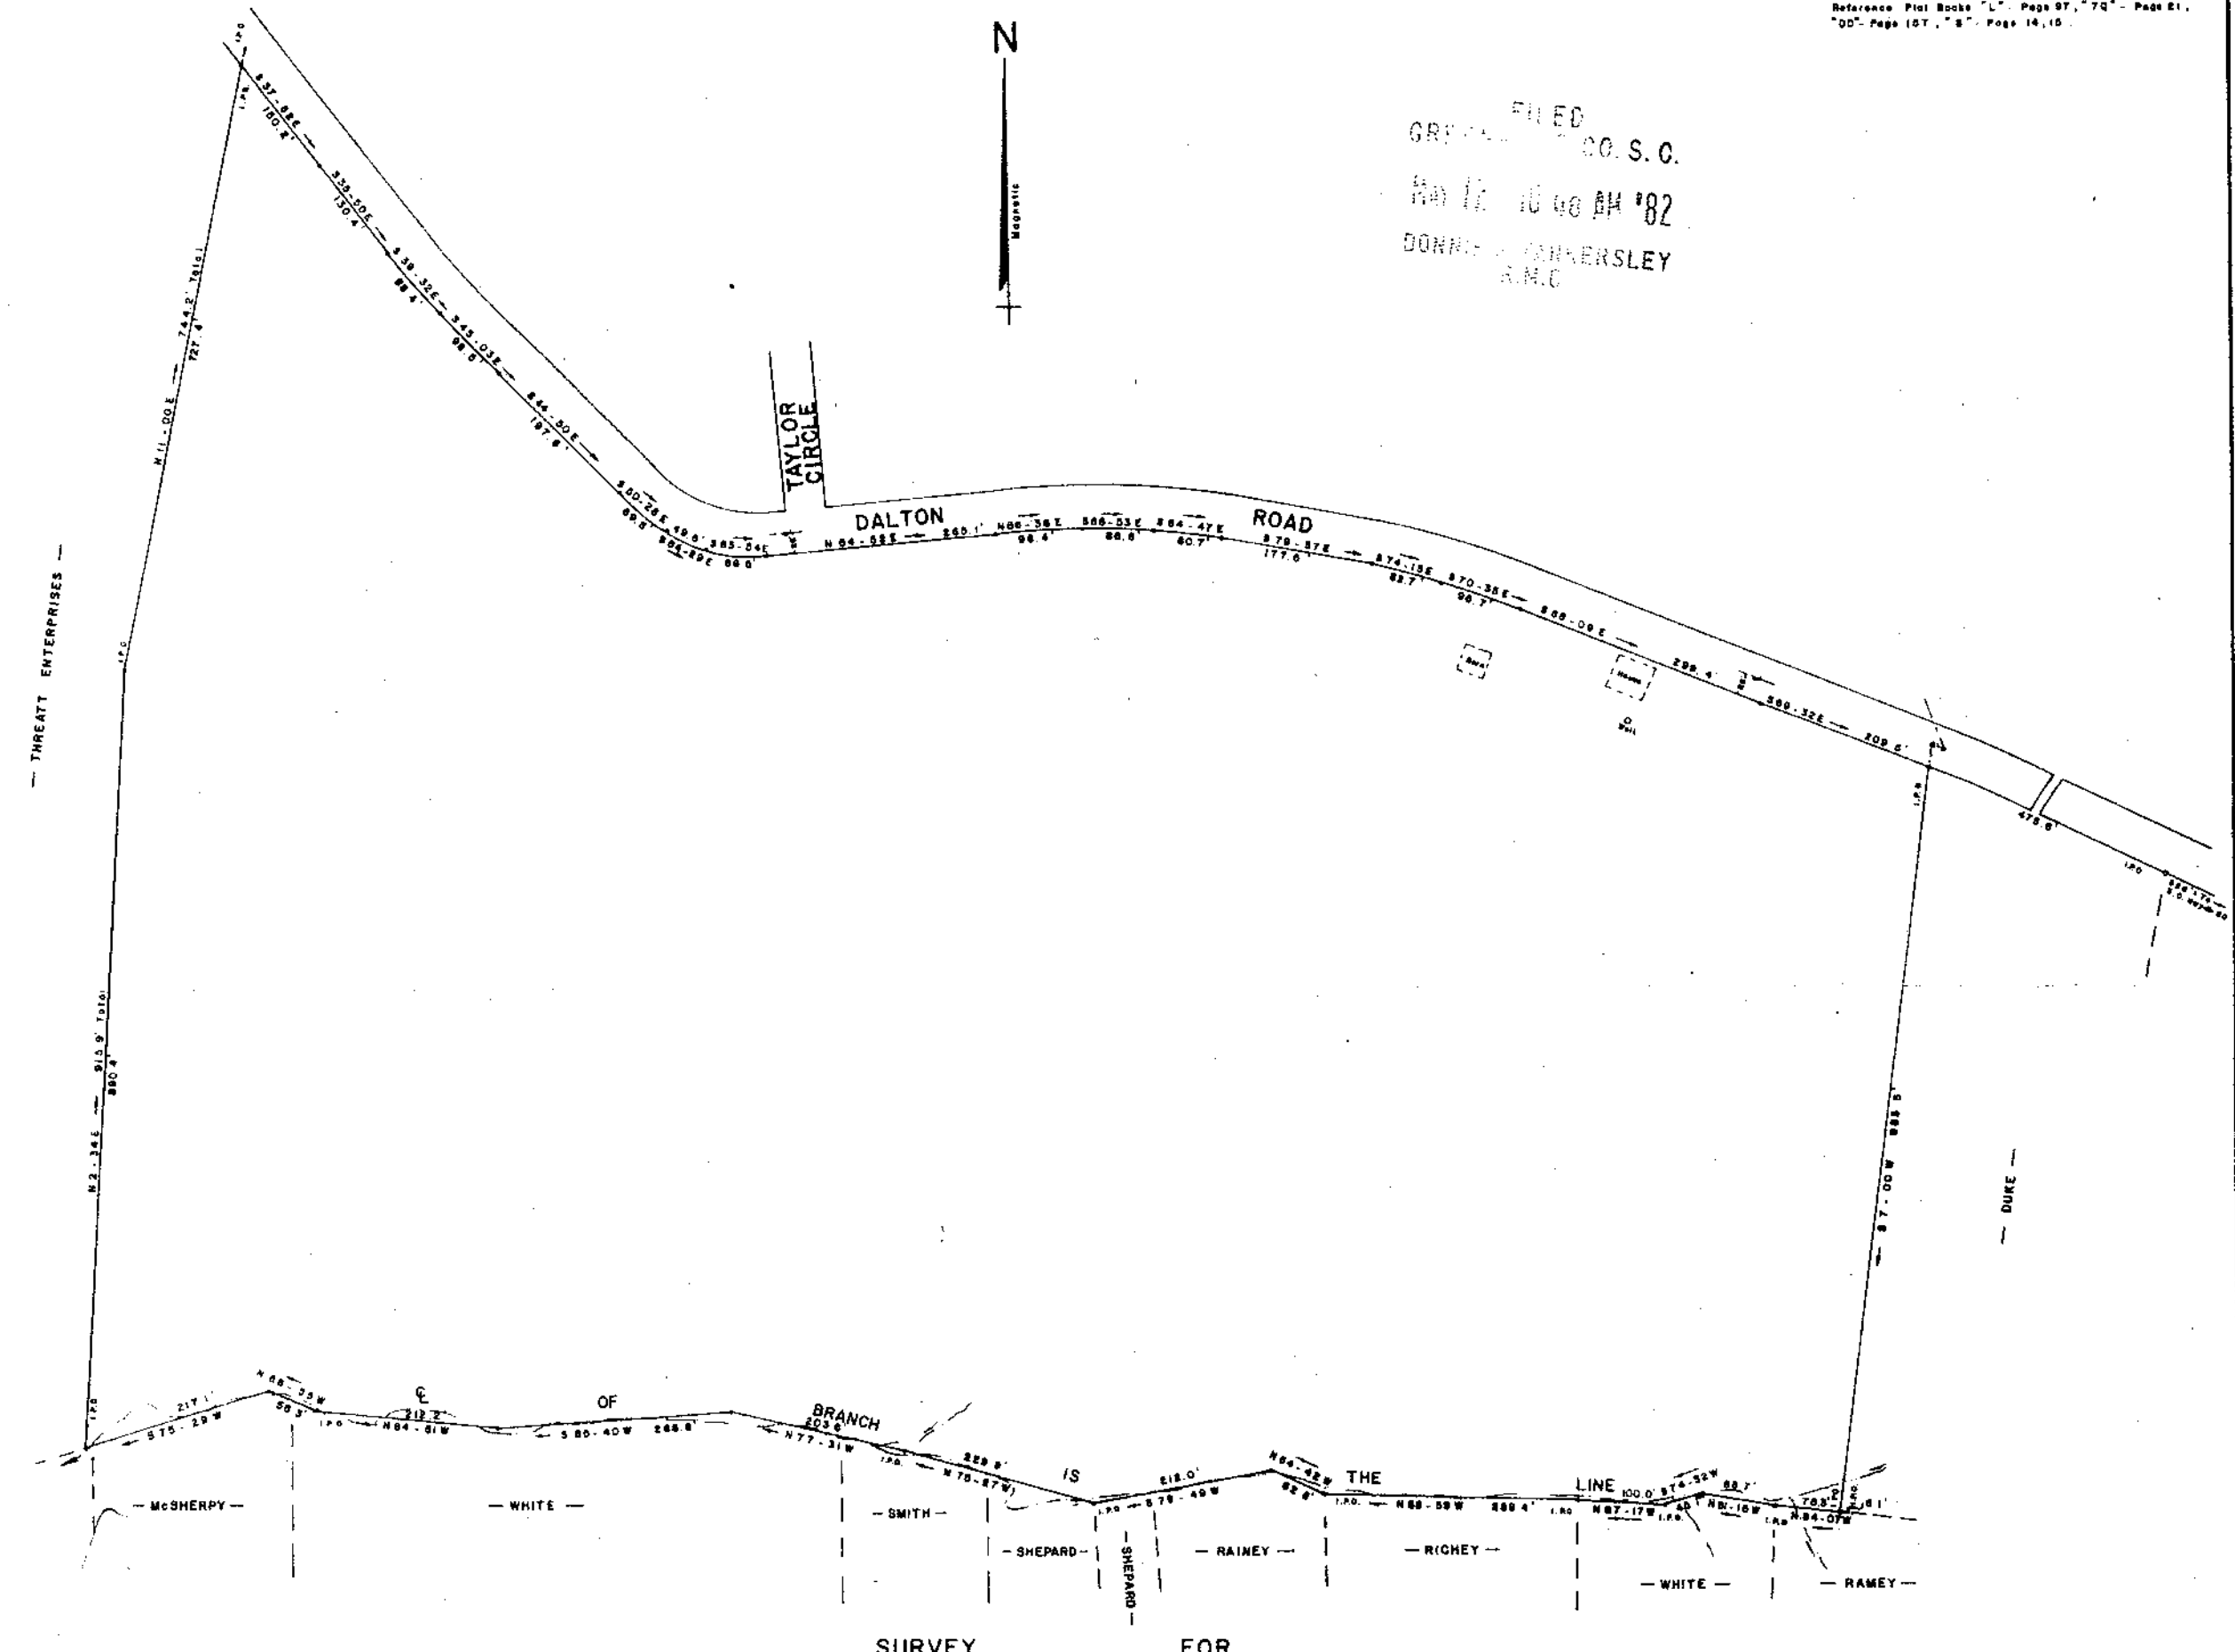


SURVEY FOR
GORDON E. MANN

53.1 AC

NEAR PIEDMONT SOUTH GREENVILLE CO. CAROLINA
APRIL 27, 1982


MAY 12 1982 ✓
8-7-53

25240

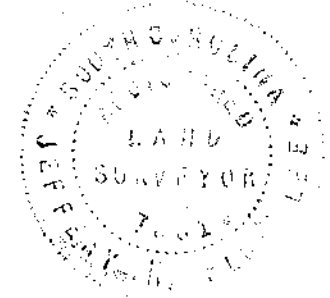

I hereby certify that the ratio of precision of the field survey is 1/5000 as shown herein and the area was determined by D.M.D. Method.

Jeffery M. Plumblee R.L.S. No. 7881

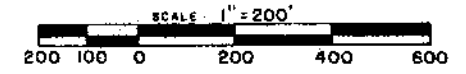

MICROFILMED

JEFFERY M. PLUMBLEE
REGISTERED LAND SURVEYOR
P.O. BOX 788
TRAVELERS REST, S.C. 29389
800/534-6626